



146 Front Street, Suite 211  
Schaumburg, MA 02088  
781.545.5700


SHARP RESIDENCE  
2 BEACH LANE  
HINGHAM, MA.

CONSTRUCTION  
DRAWINGS

DATE: 4.1.2020

SCALE: 1/4" = 1'-0"  
DRAWING NAME:  
PROPOSED  
FLOOR PLANS  
DRAWING NUMBER:

A1-1

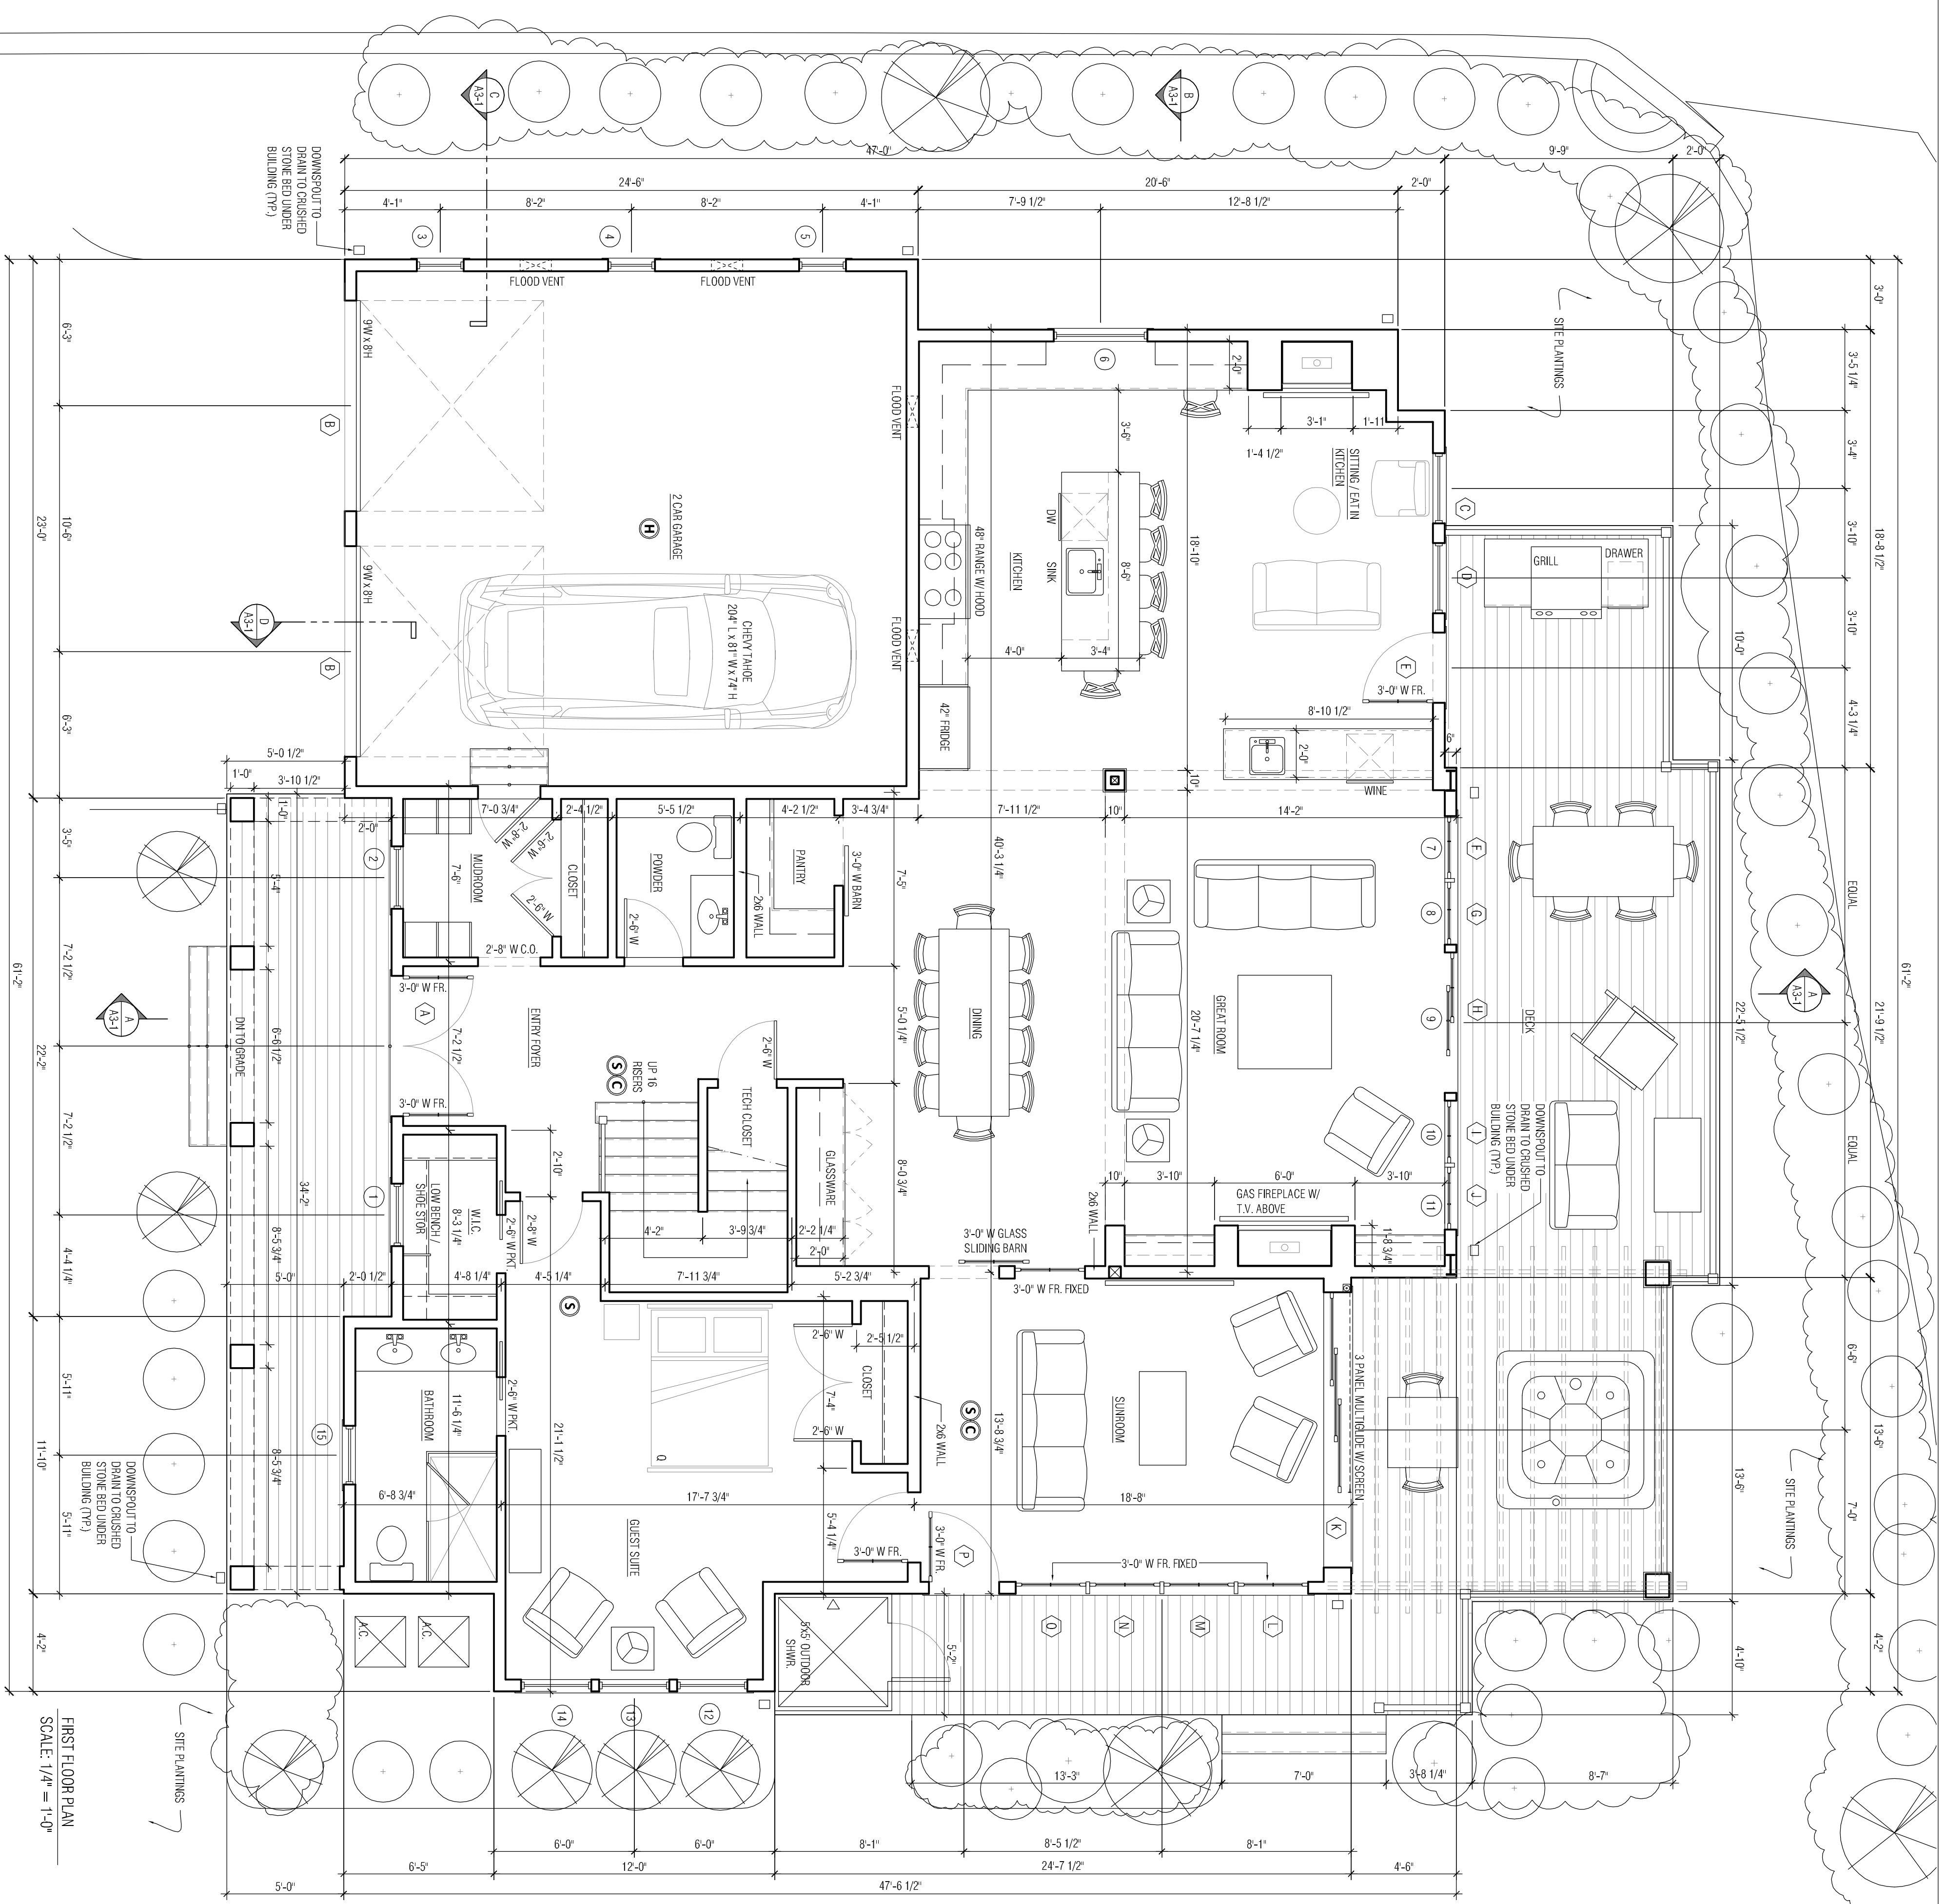

FIRST FLOOR PLAN  
SCALE: 1/4" = 1'-0"