





146 Front Street, Suite 211
 Scituate, MA 02588
 781-545-5700

SHARP RESIDENCE
 2 BEACH LANE
 HINGHAM, MA.

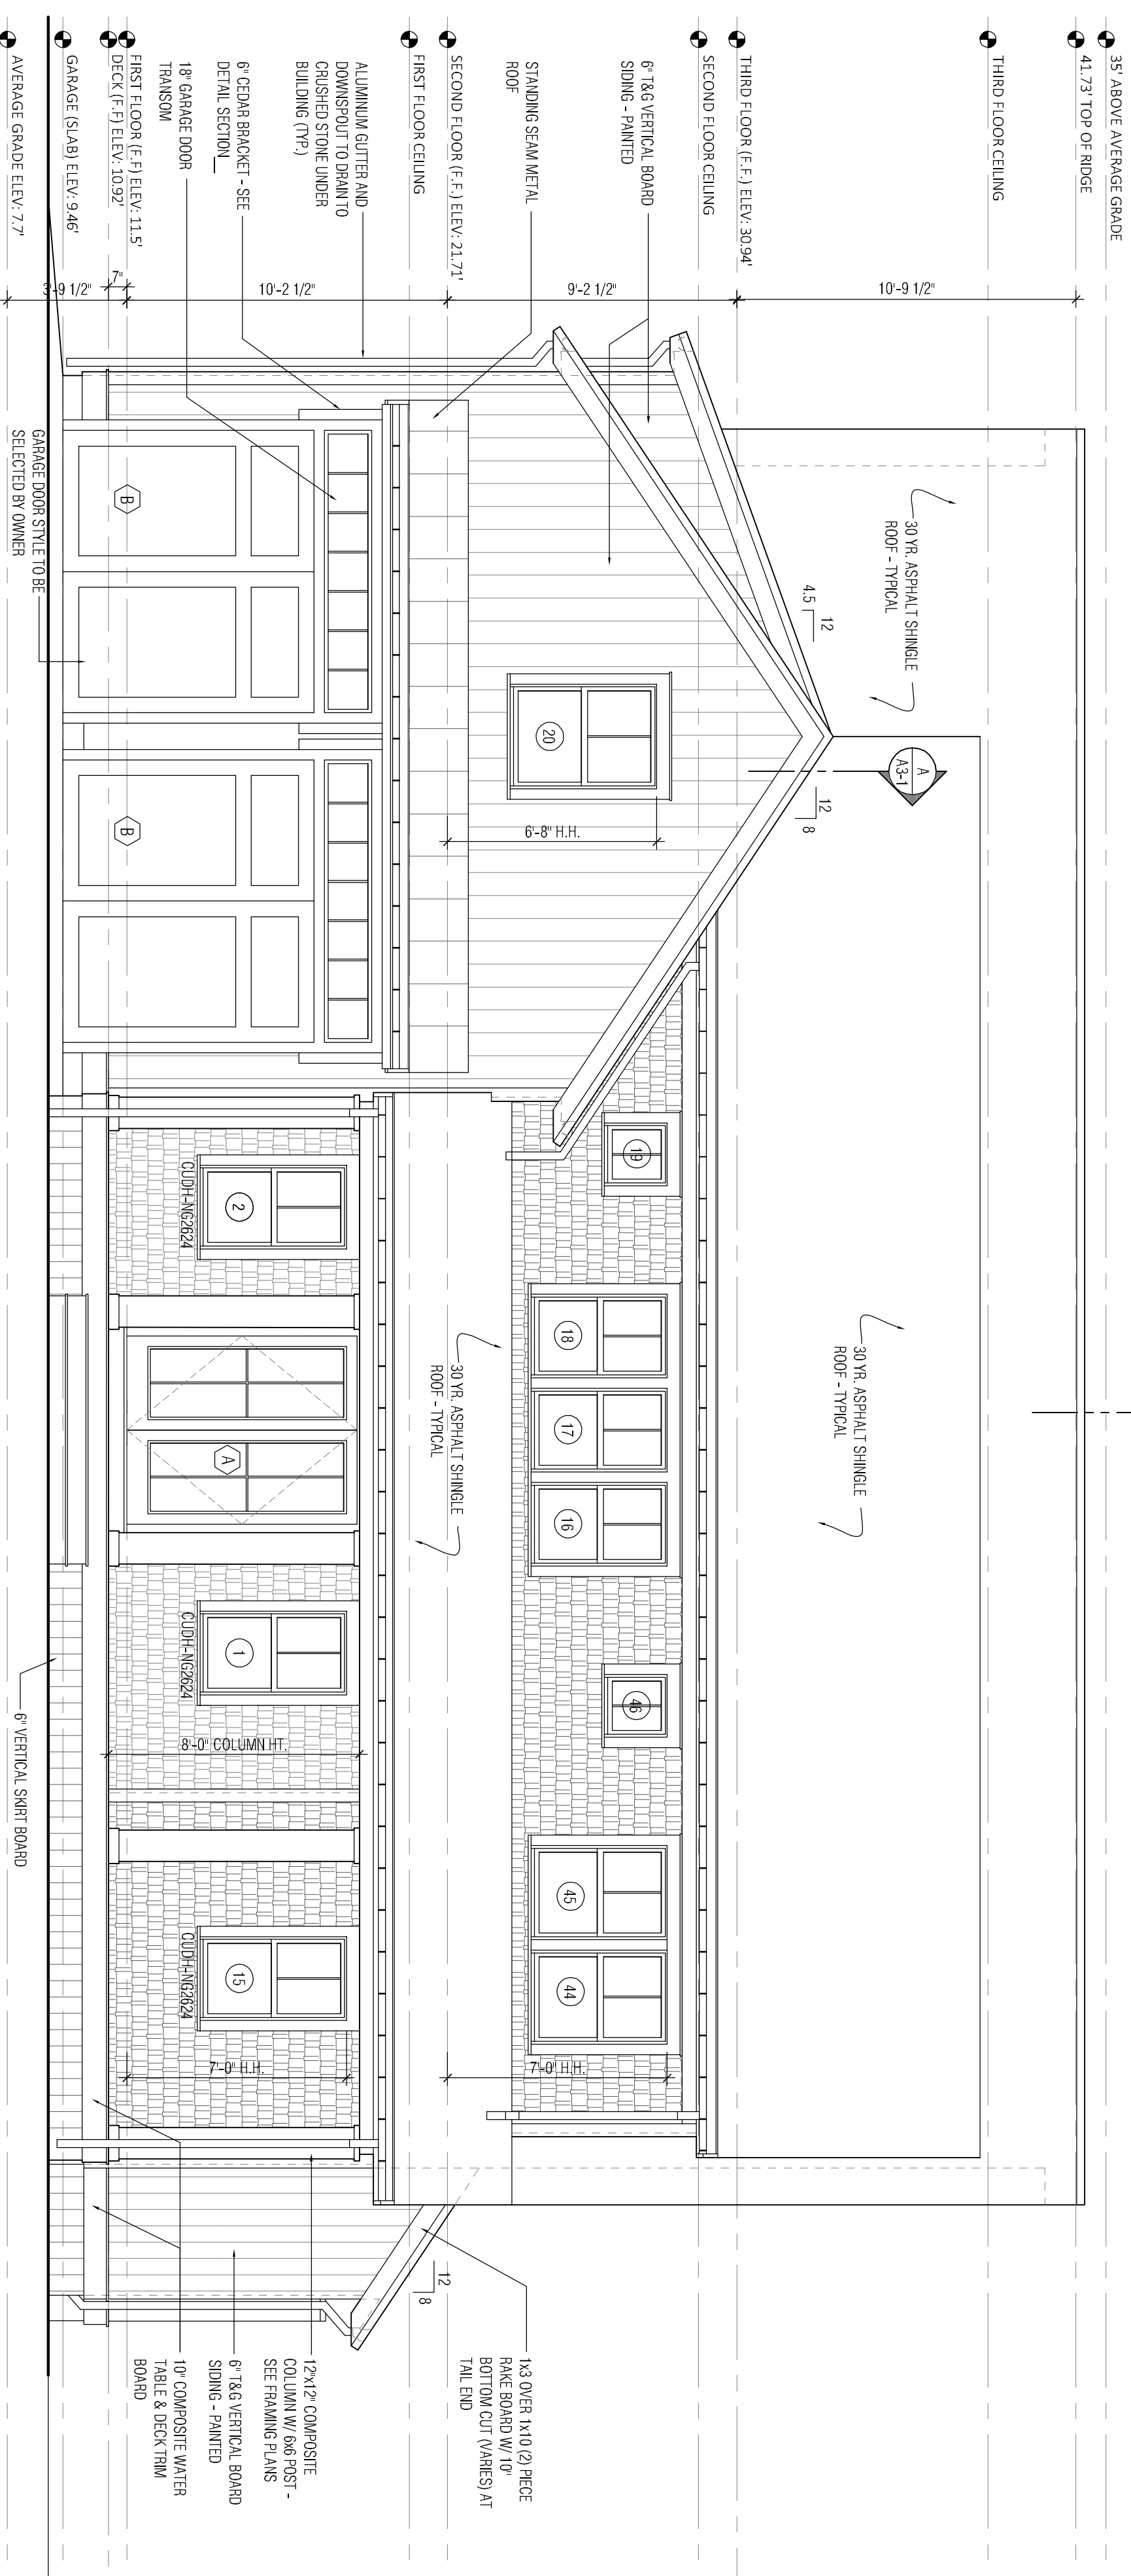

FRONT ELEVATION
 SCALE: 1/4" = 1'-0"

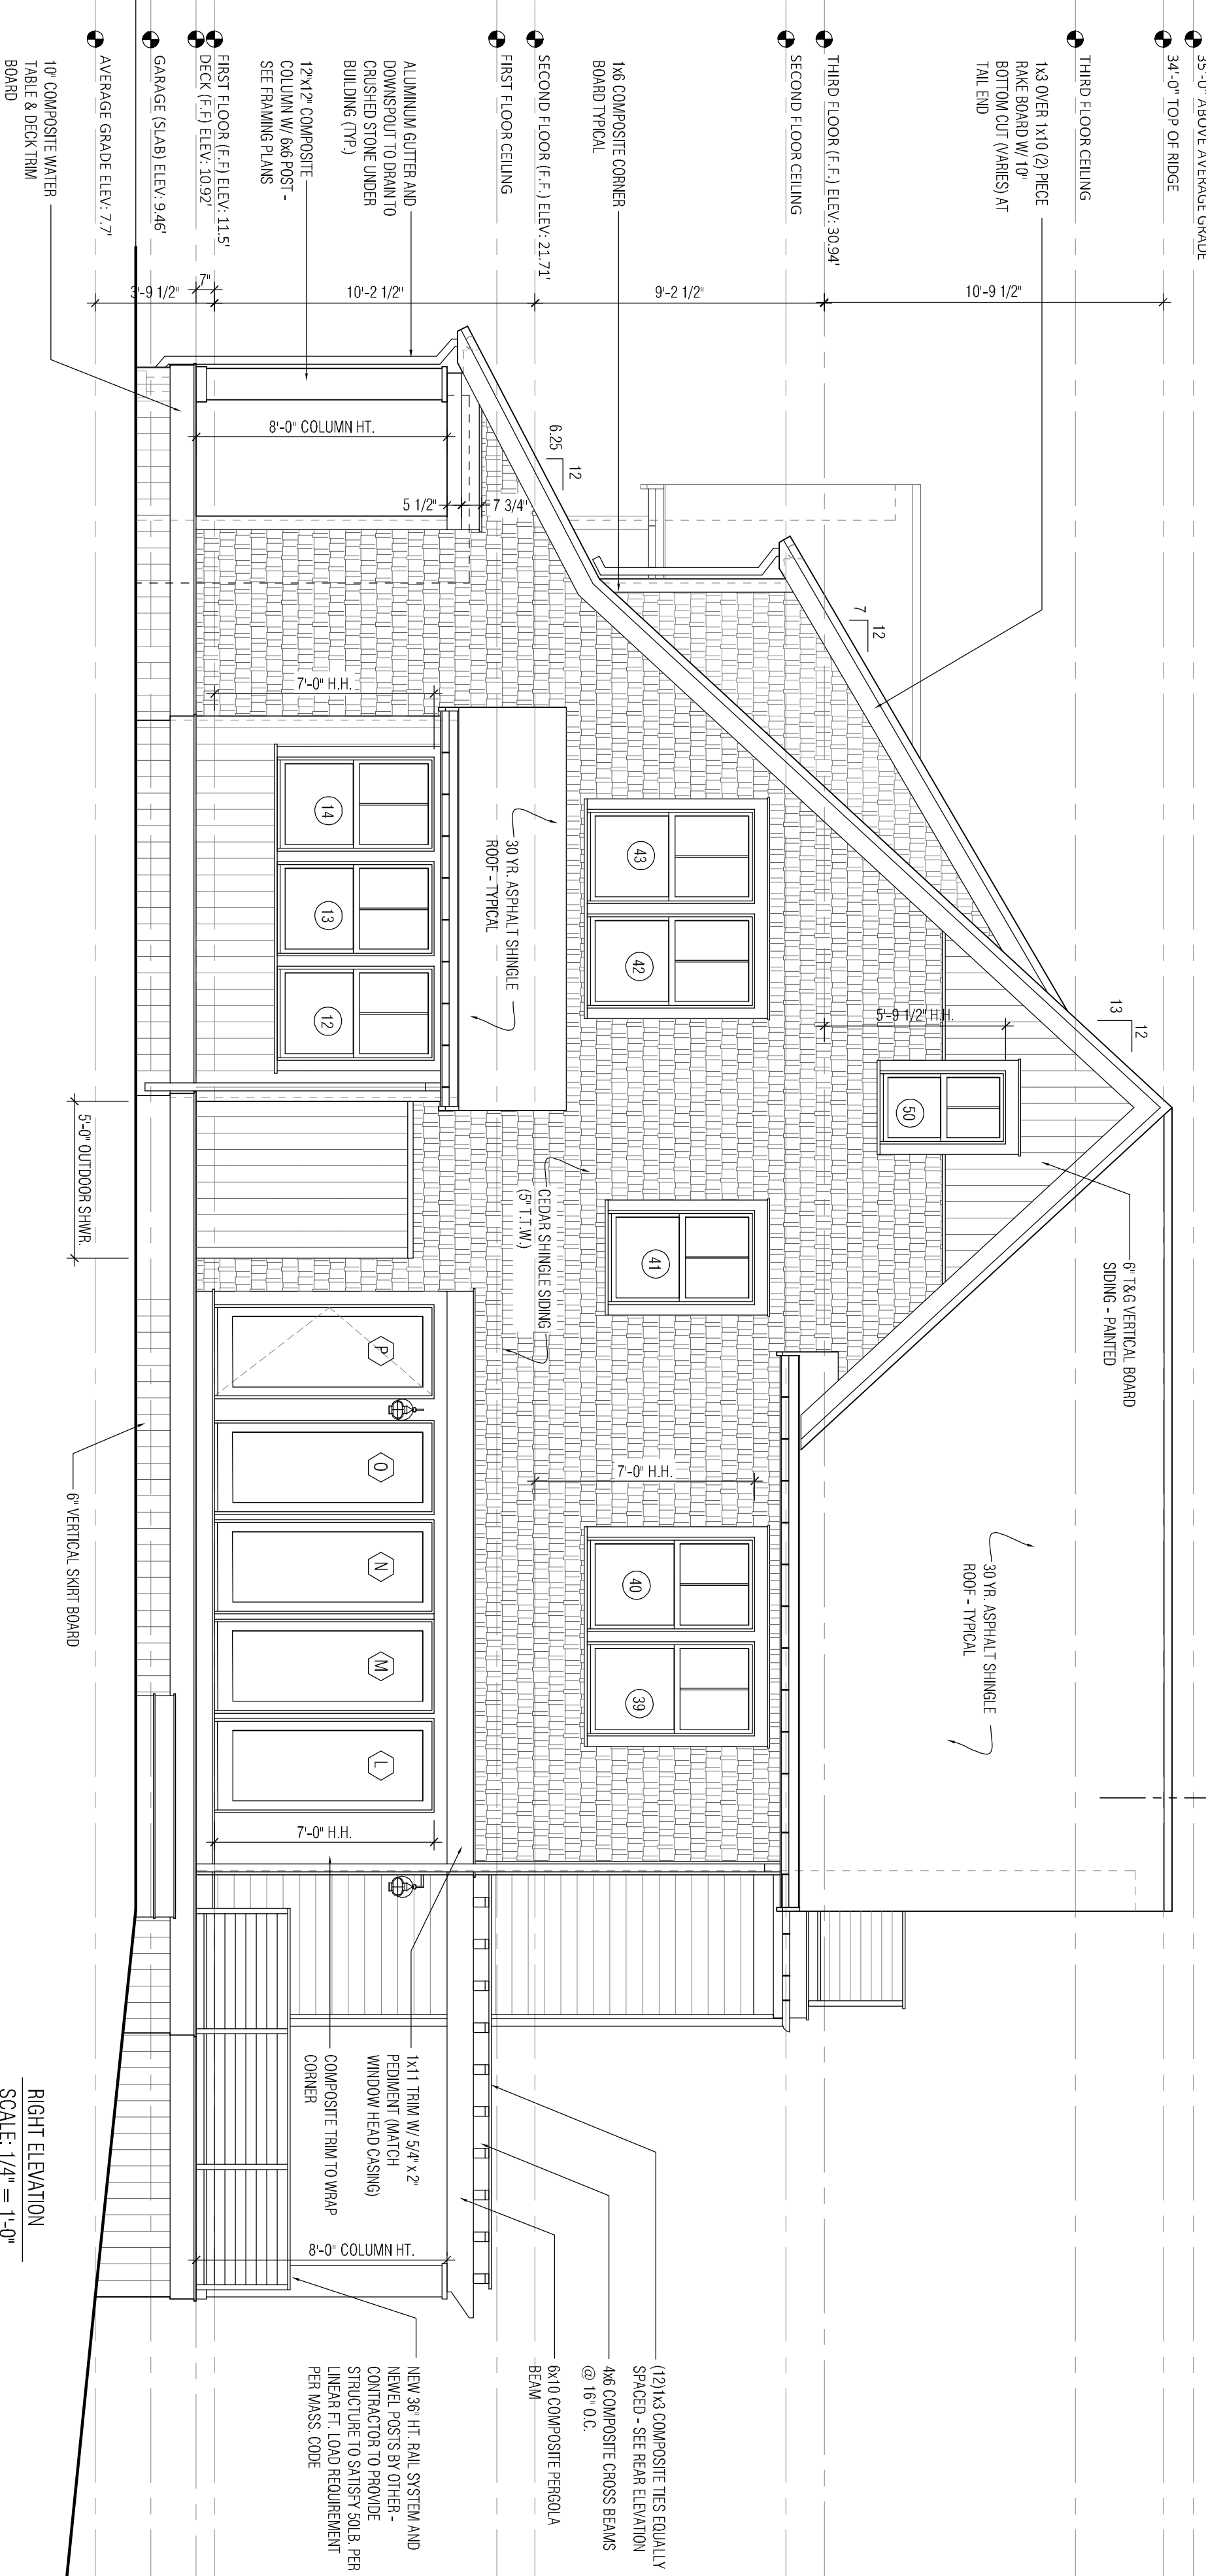

RIGHT ELEVATION
 SCALE: 1/4" = 1'-0"

CONSTRUCTION DRAWINGS

DATE: 4.1.2020

SCALE: 1/4" = 1'-0"
 DRAWING NAME:
 PROPOSED ELEVATIONS

DRAWING NUMBER:

A2-1