


ROGER O. HOIT, AIA
 ARCHITECT
 1175 MAIN STREET HINGHAM, MA 02043
 TEL: 781-749-5563

Addition to and Remodeling of the
 Christine and Gary Jacobson Residence
 171 Otis Street
 Hingham, MA 02043

REVISIONS:

PROJECT NUMBER:	CD
DATE:	9-15-20
SCALE:	AS NOTED
DRAWN:	LK
CHECK:	ROH

DRAWING NUMBER:
S1
 CONSTRUCTION DOCUMENT

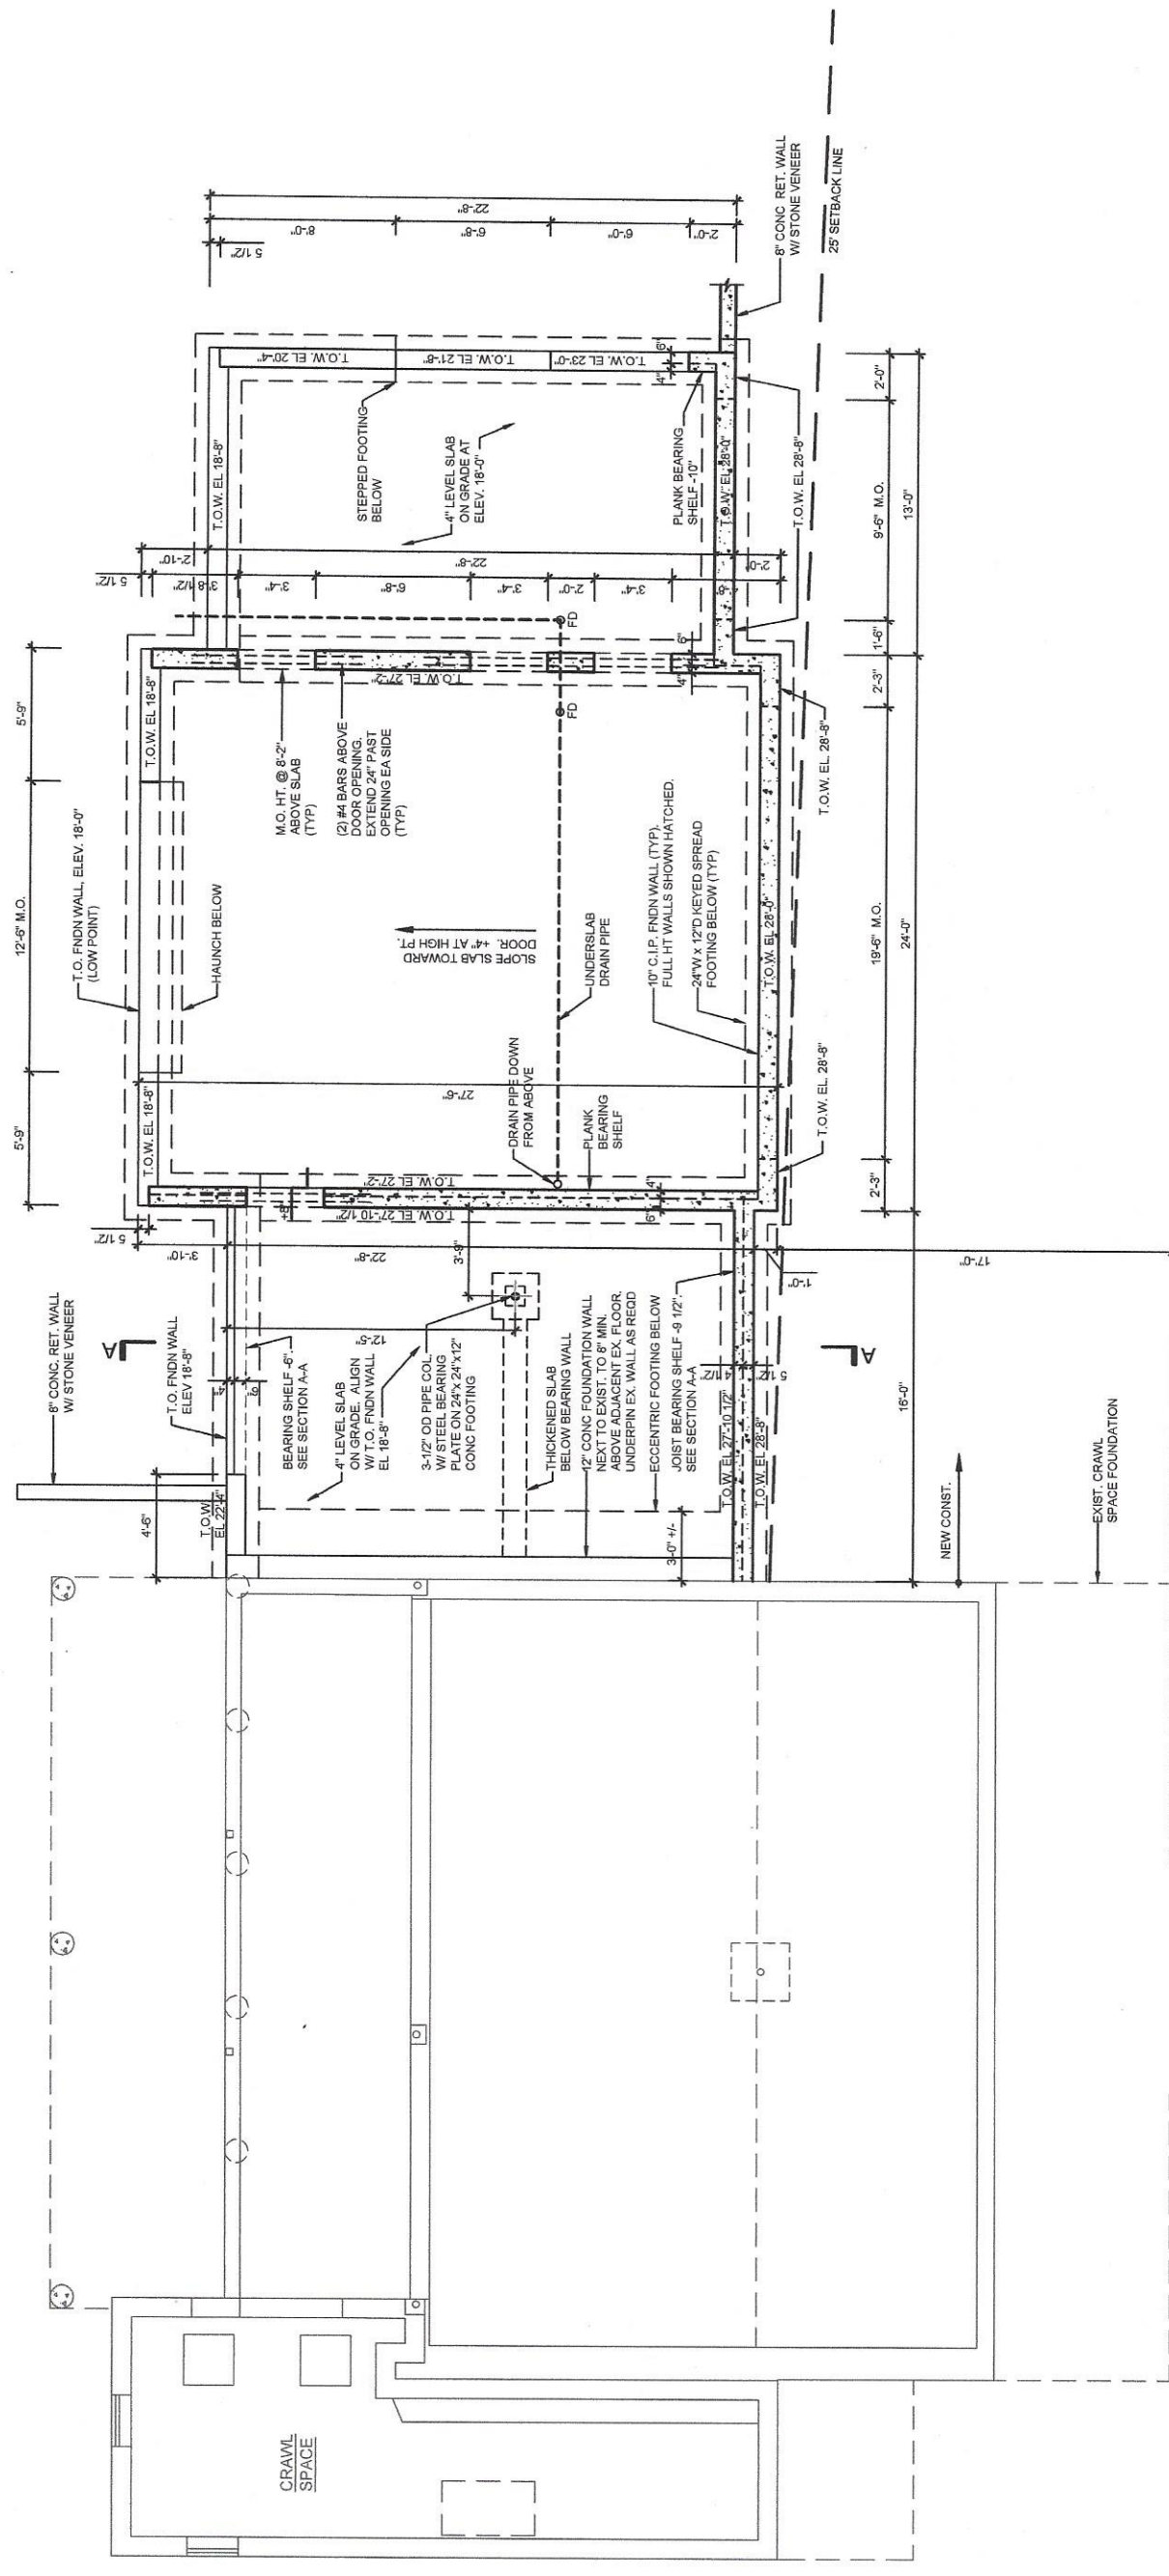

NORTH
 THIS DRAWING
 HALF FULL SCALE
 0 2' 4' 6' 8'

PROPOSED FOUNDATION PLAN
 Scale: 1/4" = 1'-0"

PROPERTY LINE

NEW CONST.

EXIST. CRAWL SPACE FOUNDATION

CRAWL SPACE