


designer
GANNON DESIGN GROUP
3 LINWOOD AVE.
N. READING, MA
TEL# (617) 366-7318

client
McClenning
20 Andrew Isle Road
Hingham, MA
TEL# (617) 519-3370

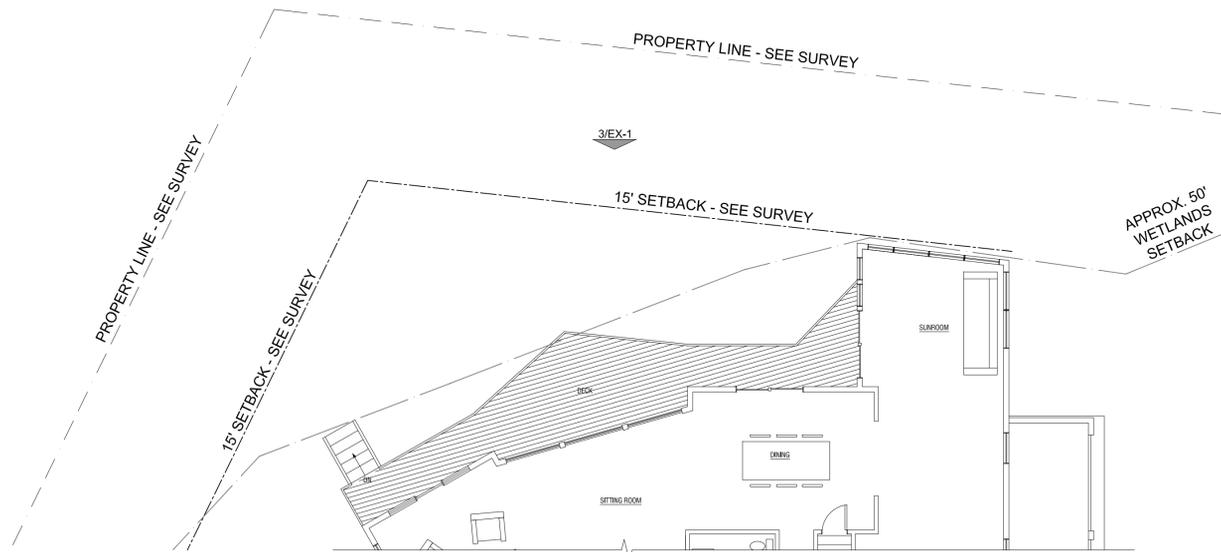

1
EX-1


EXISTING FIRST FLOOR PLAN
1/8" = 1'-0"

N



3
EX-1

EXISTING REAR ELEVATION
3/16" = 1'-0"

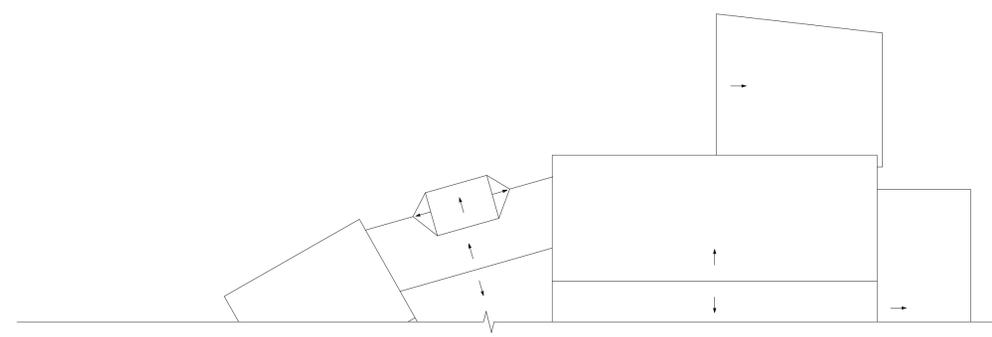

2
EX-1

EXISTING ROOF PLAN
1/8" = 1'-0"

N

McClenning Residence

20 Andrew Isle Road, Hingham, MA

Revisions:

Date: 07.27.2020
Scale: AS NOTED
Drawn by: JW Checked by: JG
Project: 20009.00


Title:
EXISTING PLANS



Drawing:
EX-1

designer
GANNON DESIGN GROUP
3 LINWOOD AVE.
N. READING, MA
TEL# (617) 366-7318

client
McClenning
20 Andrew Isle Road
Hingham, MA
TEL# (617) 519-3370

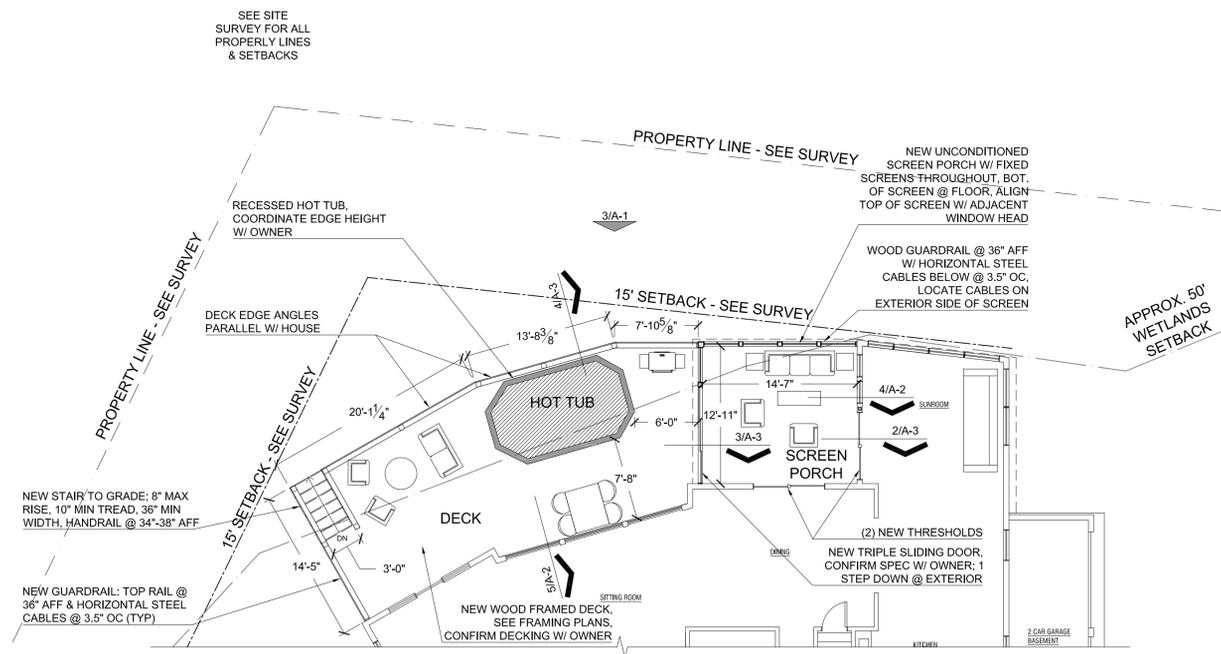

1
A-1


PROPOSED FIRST FLOOR PLAN
1/8" = 1'-0"

N



3
A-1

PROPOSED REAR ELEVATION
3/16" = 1'-0"

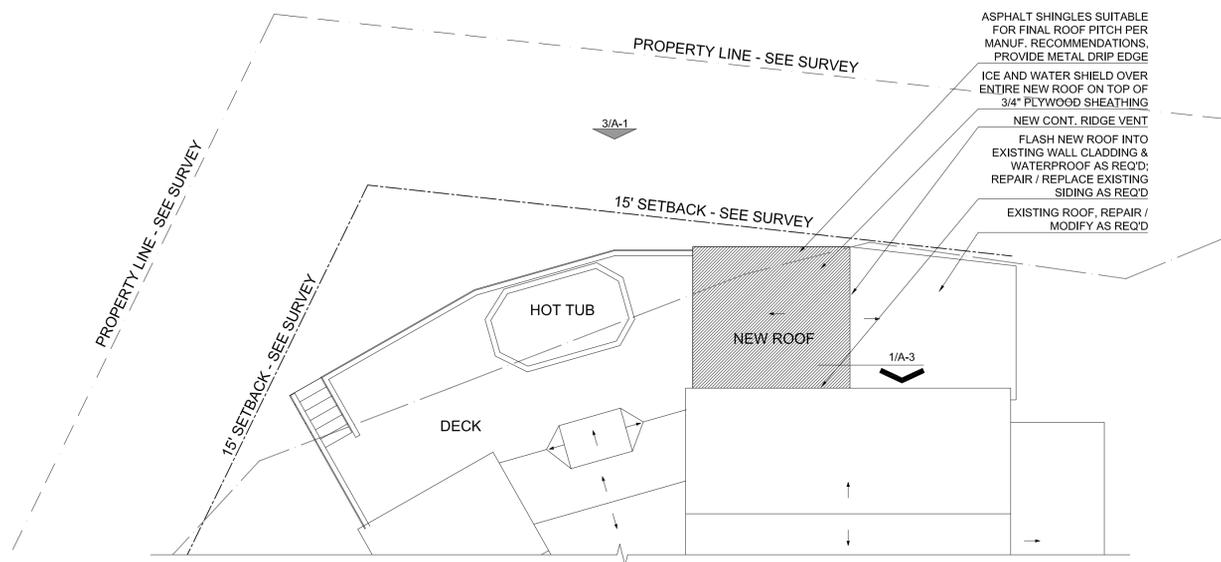

2
A-1

PROPOSED ROOF PLAN
1/8" = 1'-0"

N

McClenning Residence
20 Andrew Isle Road, Hingham, MA

Revisions:

Date: 07.27.2020
Scale: AS NOTED
Drawn by: JW Checked by: JG
Project: 20009.00

Title:
PROPOSED PLANS




Drawing:
A-1




designer
GANNON DESIGN GROUP
3 LINWOOD AVE.
N. READING, MA
TEL# (617) 366-7318

client
McClenning
20 Andrew Isle Road
Hingham, MA
TEL# (617) 519-3370


1
A-2
ROOF FRAMING PLAN
1/8" = 1'-0"

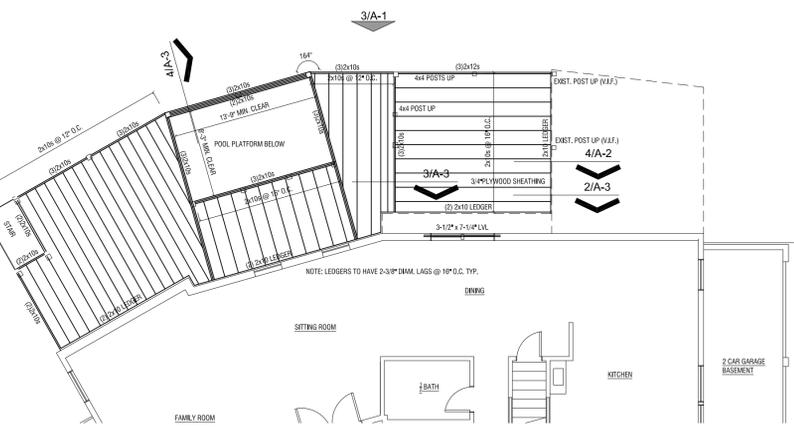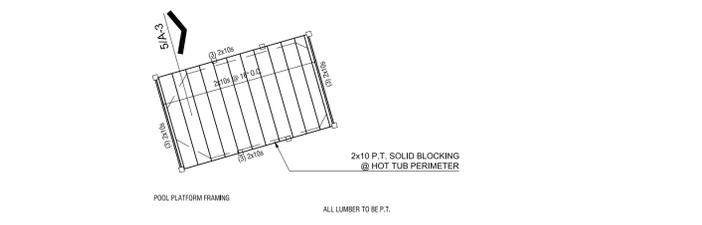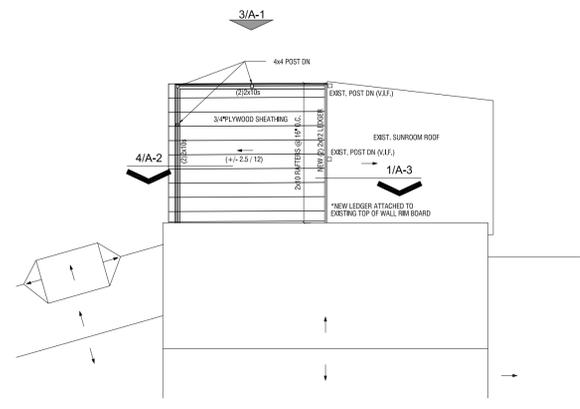


2
A-2
FIRST FLOOR FRAMING PLAN
1/8" = 1'-0"

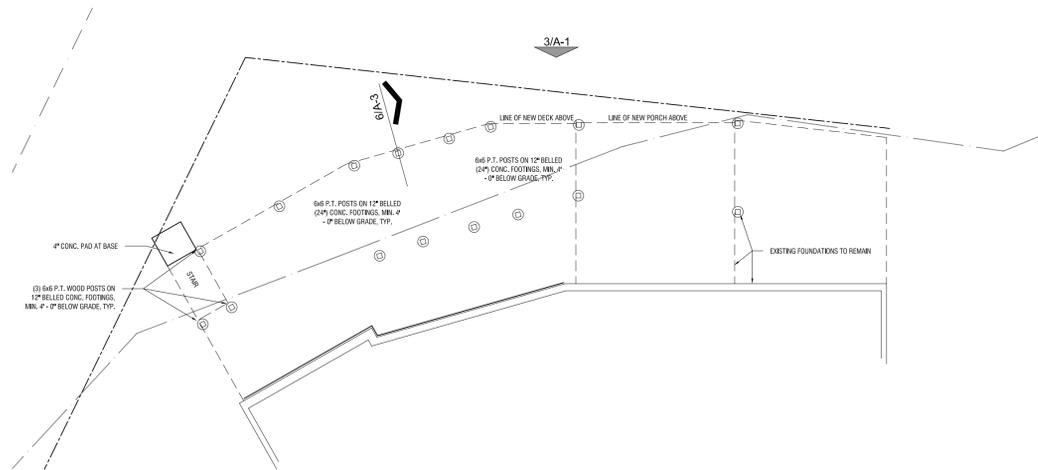

3
A-2
FOUNDATION PLAN
1/8" = 1'-0"

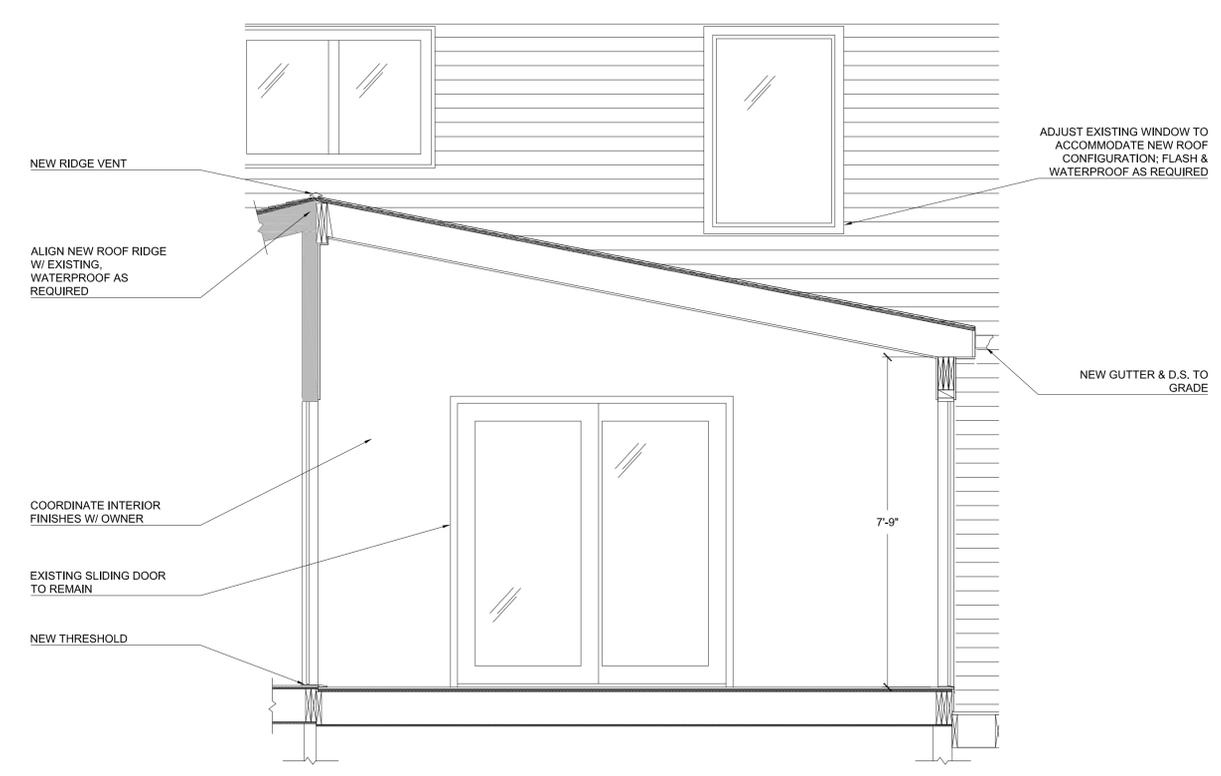

4
A-2
SECTION @ SCREEN ROOM
1/8" = 1'-0"

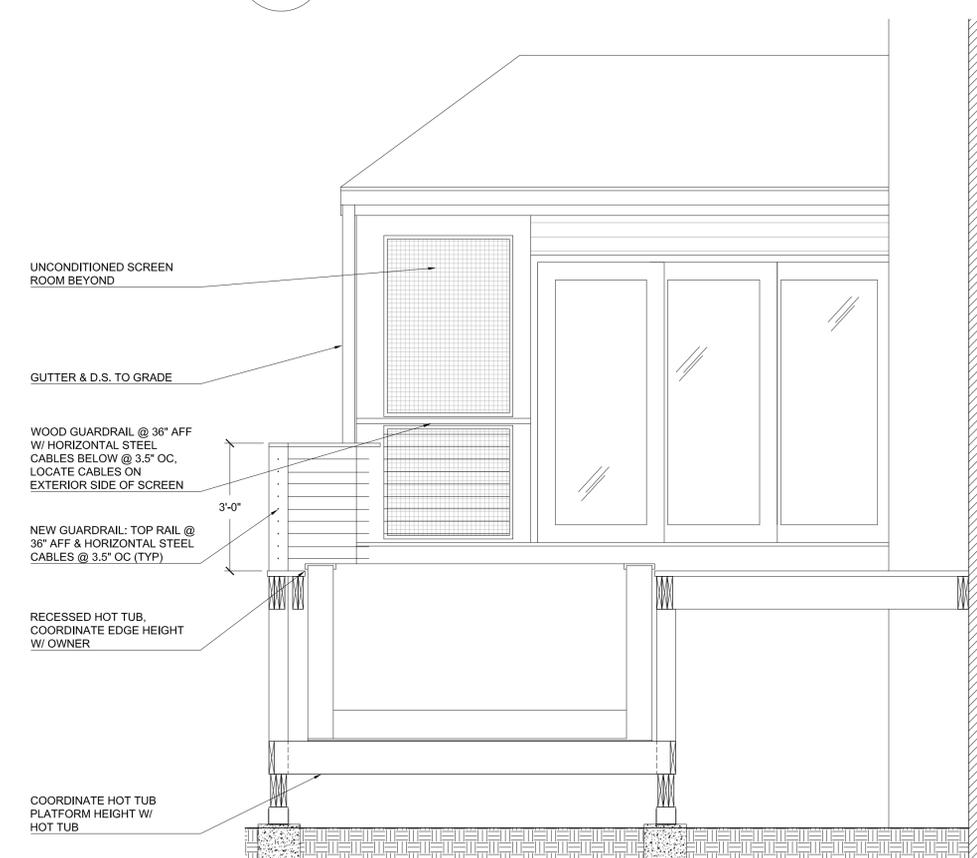

5
A-2
SECTION @ HOT TUB
1/8" = 1'-0"

McClenning Residence
20 Andrew Isle Road, Hingham, MA


Revisions:

Date: 07.27.2020
Scale: AS NOTED
Drawn by: JW Checked by: JG
Project: 20009.00


Title:
FRAMING PLANS

Drawing:
A-2




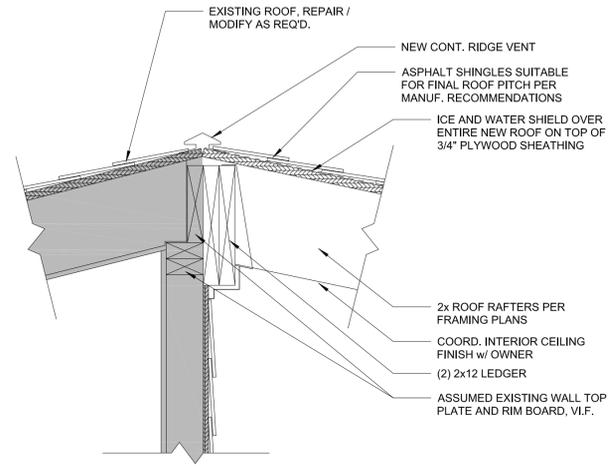


1
A-3
NEW RIDGE
1-1/2" = 1' - 0"

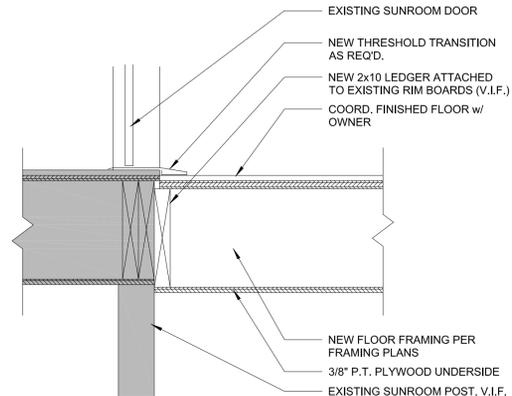


2
A-3
SUNROOM TO SCREEN PORCH BASE
1-1/2" = 1' - 0"

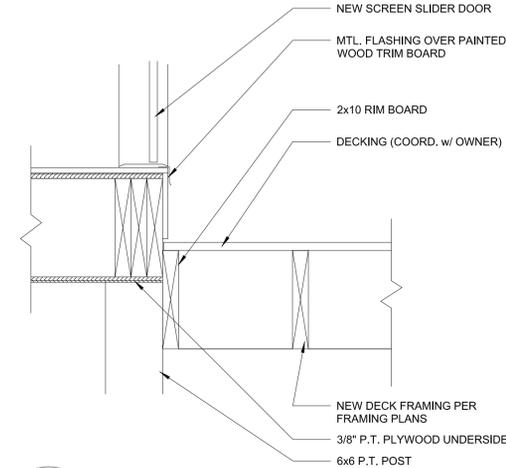


3
A-3
PORCH TO DECK BASE
1-1/2" = 1' - 0"

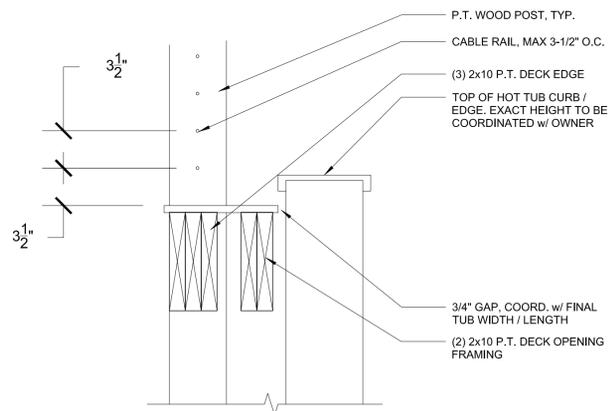

4
A-3
TUB EDGE AT DECK
1-1/2" = 1' - 0"

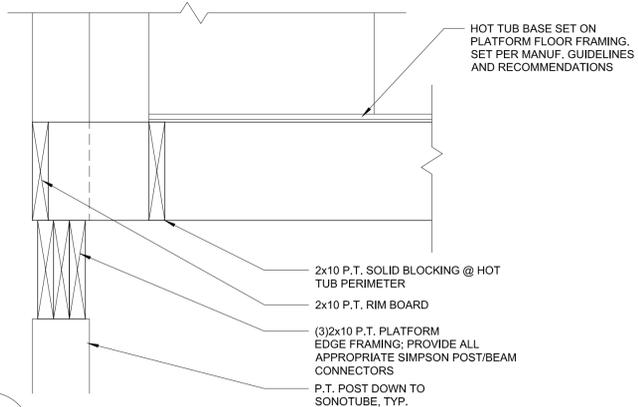

5
A-3
TUB EDGE AT PLATFORM
1-1/2" = 1' - 0"

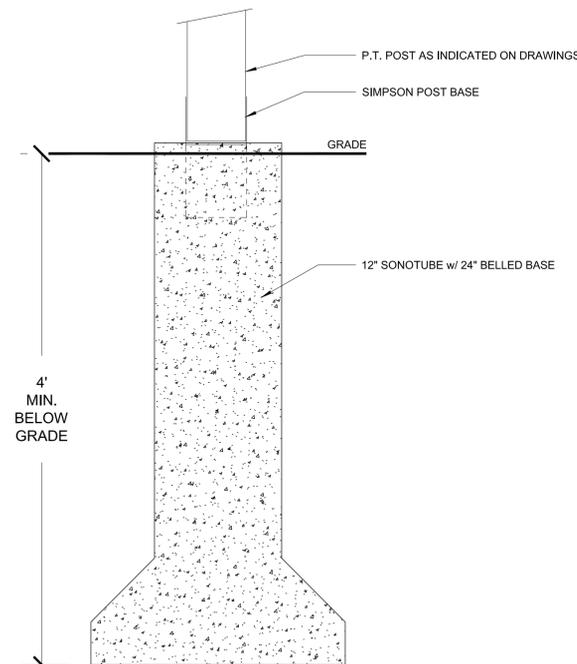

6
A-3
NEW SONOTUBES
1-1/2" = 1' - 0"

McClenning Residence

20 Andrew Isle Road, Hingham, MA

Revisions:

Date: 07.27.2020
Scale: 1 1/2" = 1'-0"
Drawn by: JW Checked by: JG
Project: 20009.00

Title:
DETAILS



Drawing:

A-3