





0 10

OWNER/ APPLICANT:

DEBORAH ZILDJIAN

6 MARTINS COVE LANE HINGHAM, MA 02043



ACTING UNDER THE DIRECTION OF A LICENSED PROFESSIONAL ENGINEER, ARCHITECT, LANDSCAPE ARCHITECT OR LAND RIVEYOR TO ALTER AN ITEM IN ANY WAY. IF AN ITEM BEARING THE STAMP OF A LICENSED PROFESSIONAL IS ALTERED, THE ALTERING ENGINEER, ARCHITECT, LANDSCAPE ARCHITECT OR LAND WIVEYOR SHALL STAMP THE DOCUMENT AND INCLUDE THE NOTATION "ALTERED BY" FOLLOWED BY THEIR SIGNATURE, THE DATE OF SUCH ALTERATION, AND A SPECIFIC DESCRIPTION OF THE ALTERATION.

SINGLE - FAMILY
HOME
at
10 MARTINS COVE
LANE
HINGHAM, MA 02043


Submittal / Revision	App'd.	Ву	Date
CONCOM RDA-SUBMITTAL	KK	HD	05/01/20
CONCOM RESPONSE TO COMMENTS	KK	HD	05/13/20

SITE PLAN

Issue Date:Project No:Scale:03/05/202033792As Shown	Designed By: HD/JPM	Drawn By: HD/JPM	Checked By KK
		•	

Drawing No.:

C-201

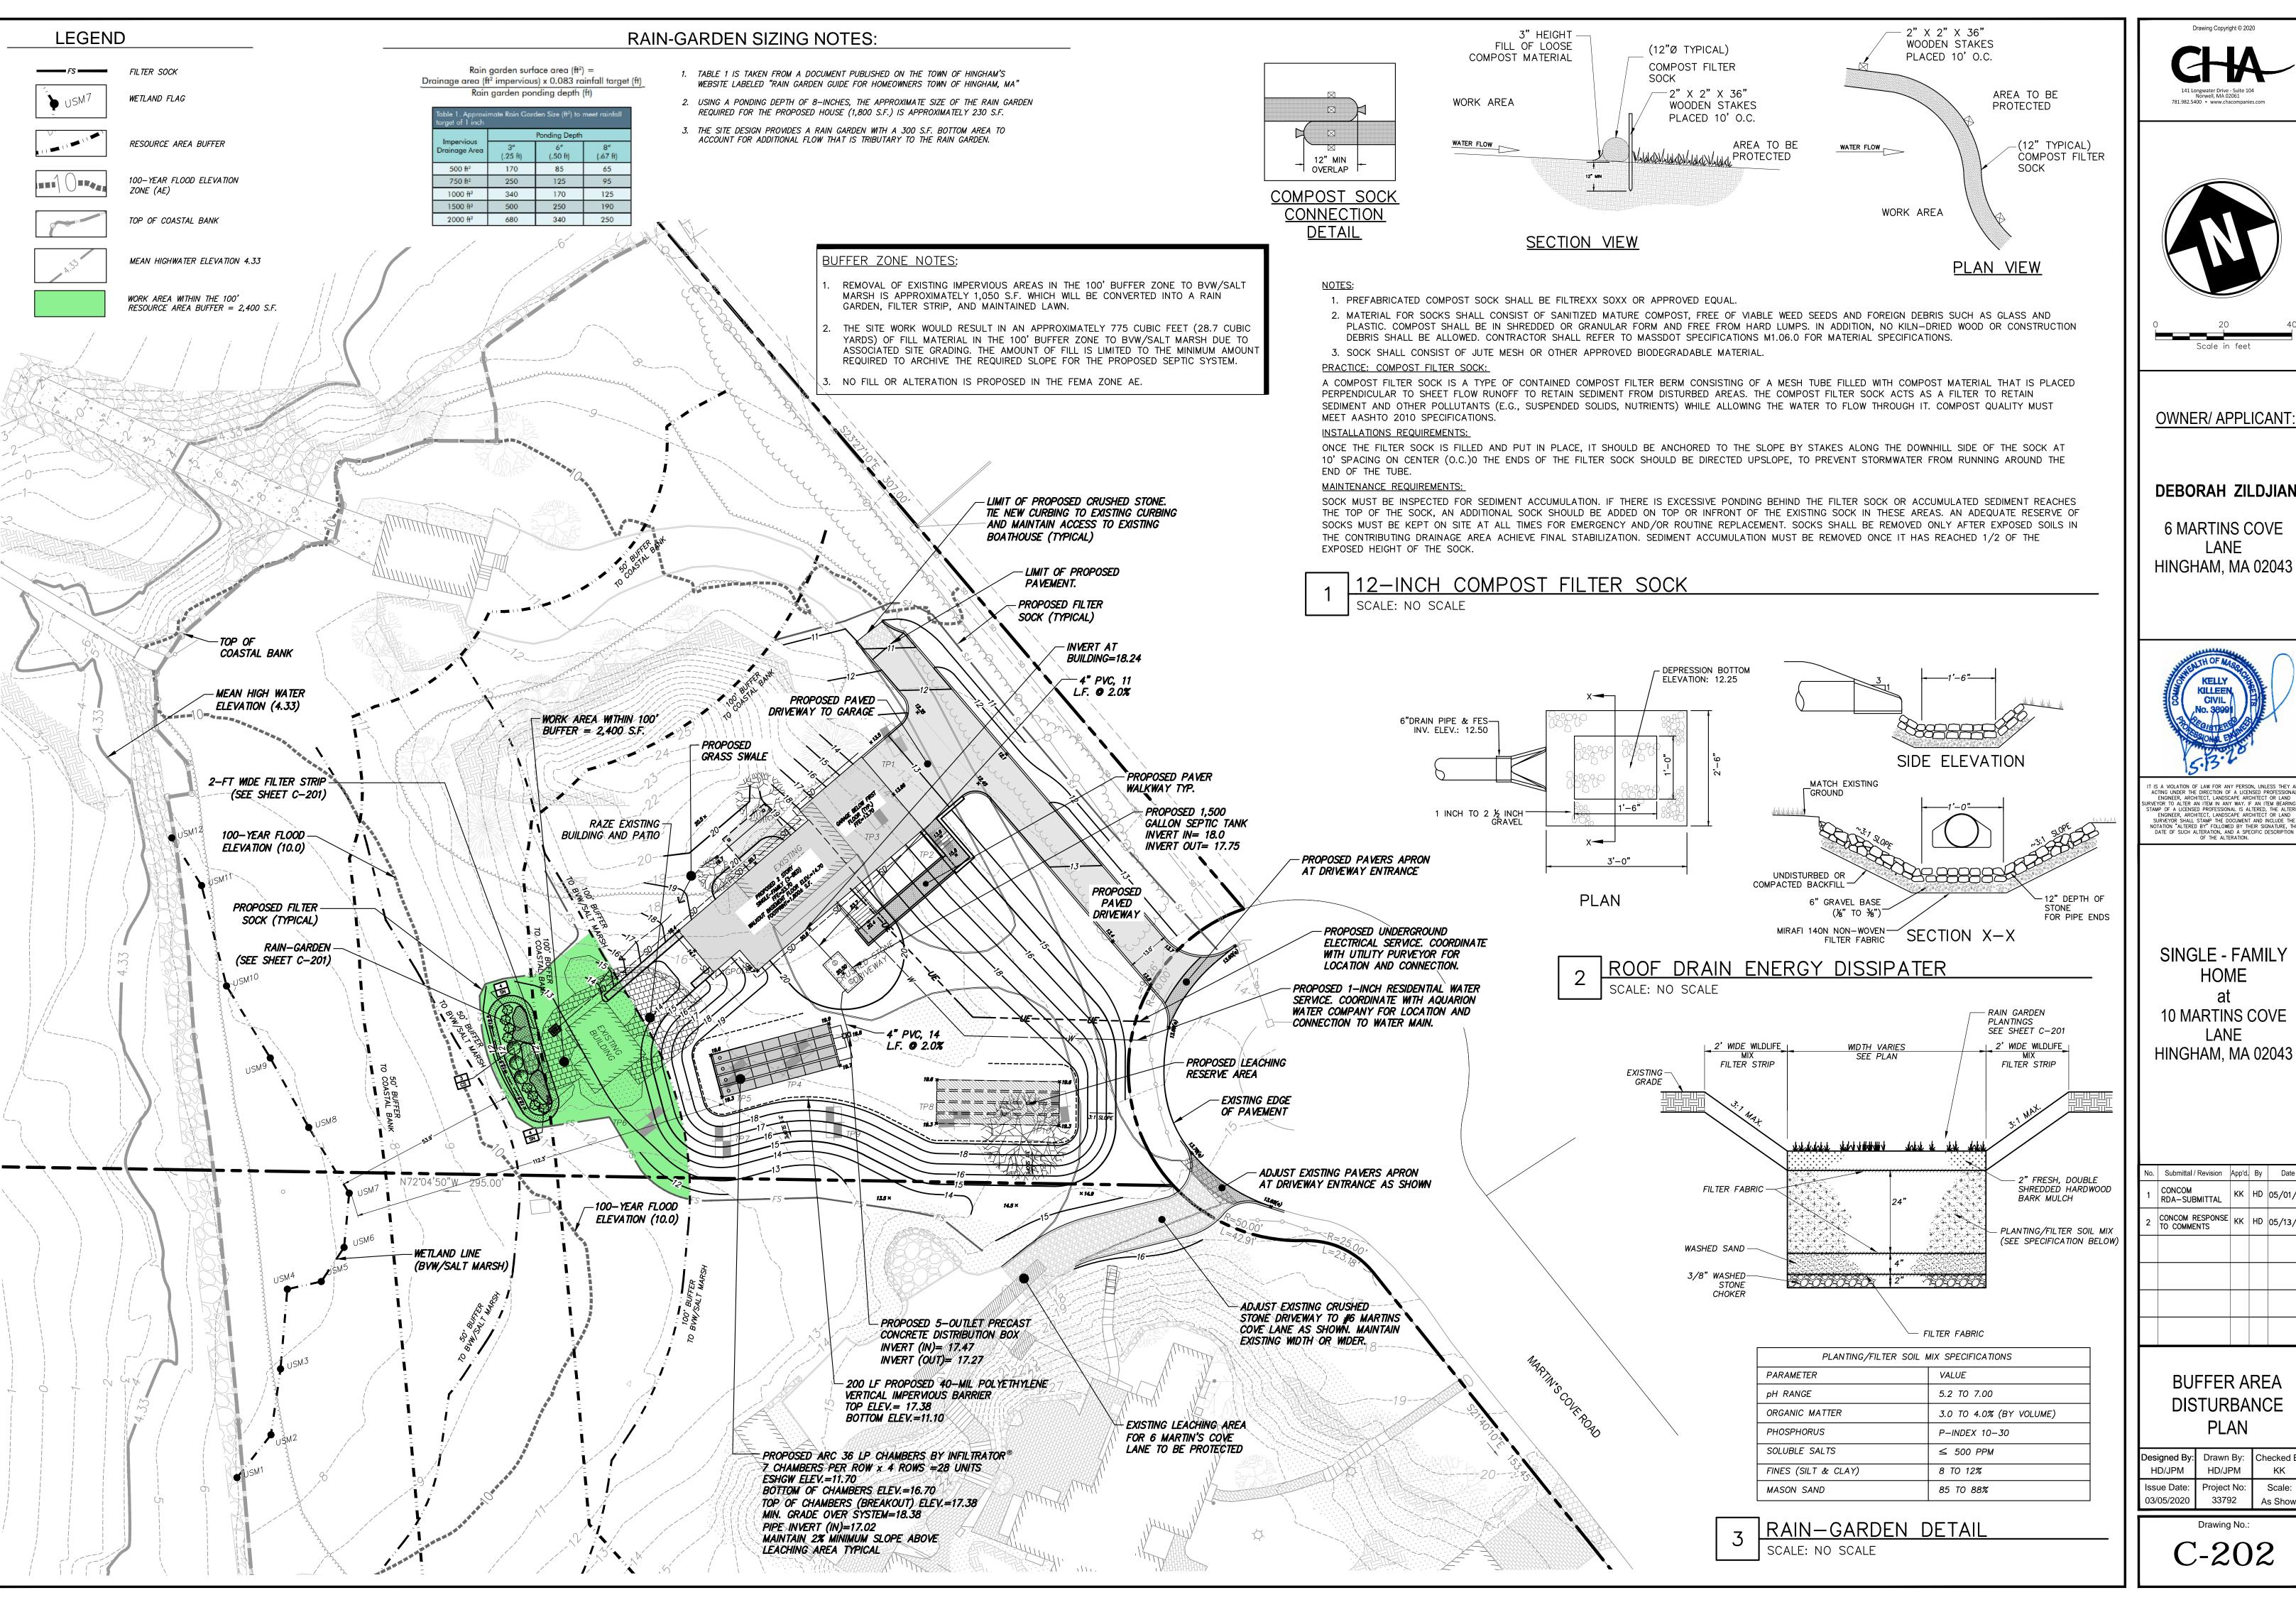



OWNER/ APPLICANT

DEBORAH ZILDJIAN

6 MARTINS COVE HINGHAM, MA 02043



AGING ONDER HE DIRECTION OF A LICENSED PROFESSIONA ENGINEER, ARCHITECT CLANDSCAPE ARCHITECT CLAND SURVEYOR TO ALTER AN ITEM IN ANY WAY. IF AN ITEM BEARING STAMP OF A LICENSED PROFESSIONAL IS ALTERED. THE ALTER ENGINEER, ARCHITECT, LANDSCAPE ARCHITECT OR LAND SURVEYOR SHALL STAMP THE DOCUMENT AND INCLUDE THE NOTATION "ALTERED BY" FOLLOWED BY THEIR SIGNATURE, TO DATE OF SUCH ALTERATION, AND A SPECIFIC DESCRIPTION OF THE ALTERATION.

OF THE ALTERATION.

SINGLE - FAMILY HOME 10 MARTINS COVE LANE

	Submittal / Revision	App'd.	Ву	Date
	CONCOM RDA-SUBMITTAL	KK	HD	05/01/20
	CONCOM RESPONSE TO COMMENTS	KK	HD	05/13/20
_				

BUFFER AREA DISTURBANCE PLAN

Designed By:	Drawn By:	Checked By:
HD/JPM	HD/JPM	KK
Issue Date:	Project No:	Scale:
03/05/2020	33792	As Shown

Drawing No.: C-202