


0 10 20

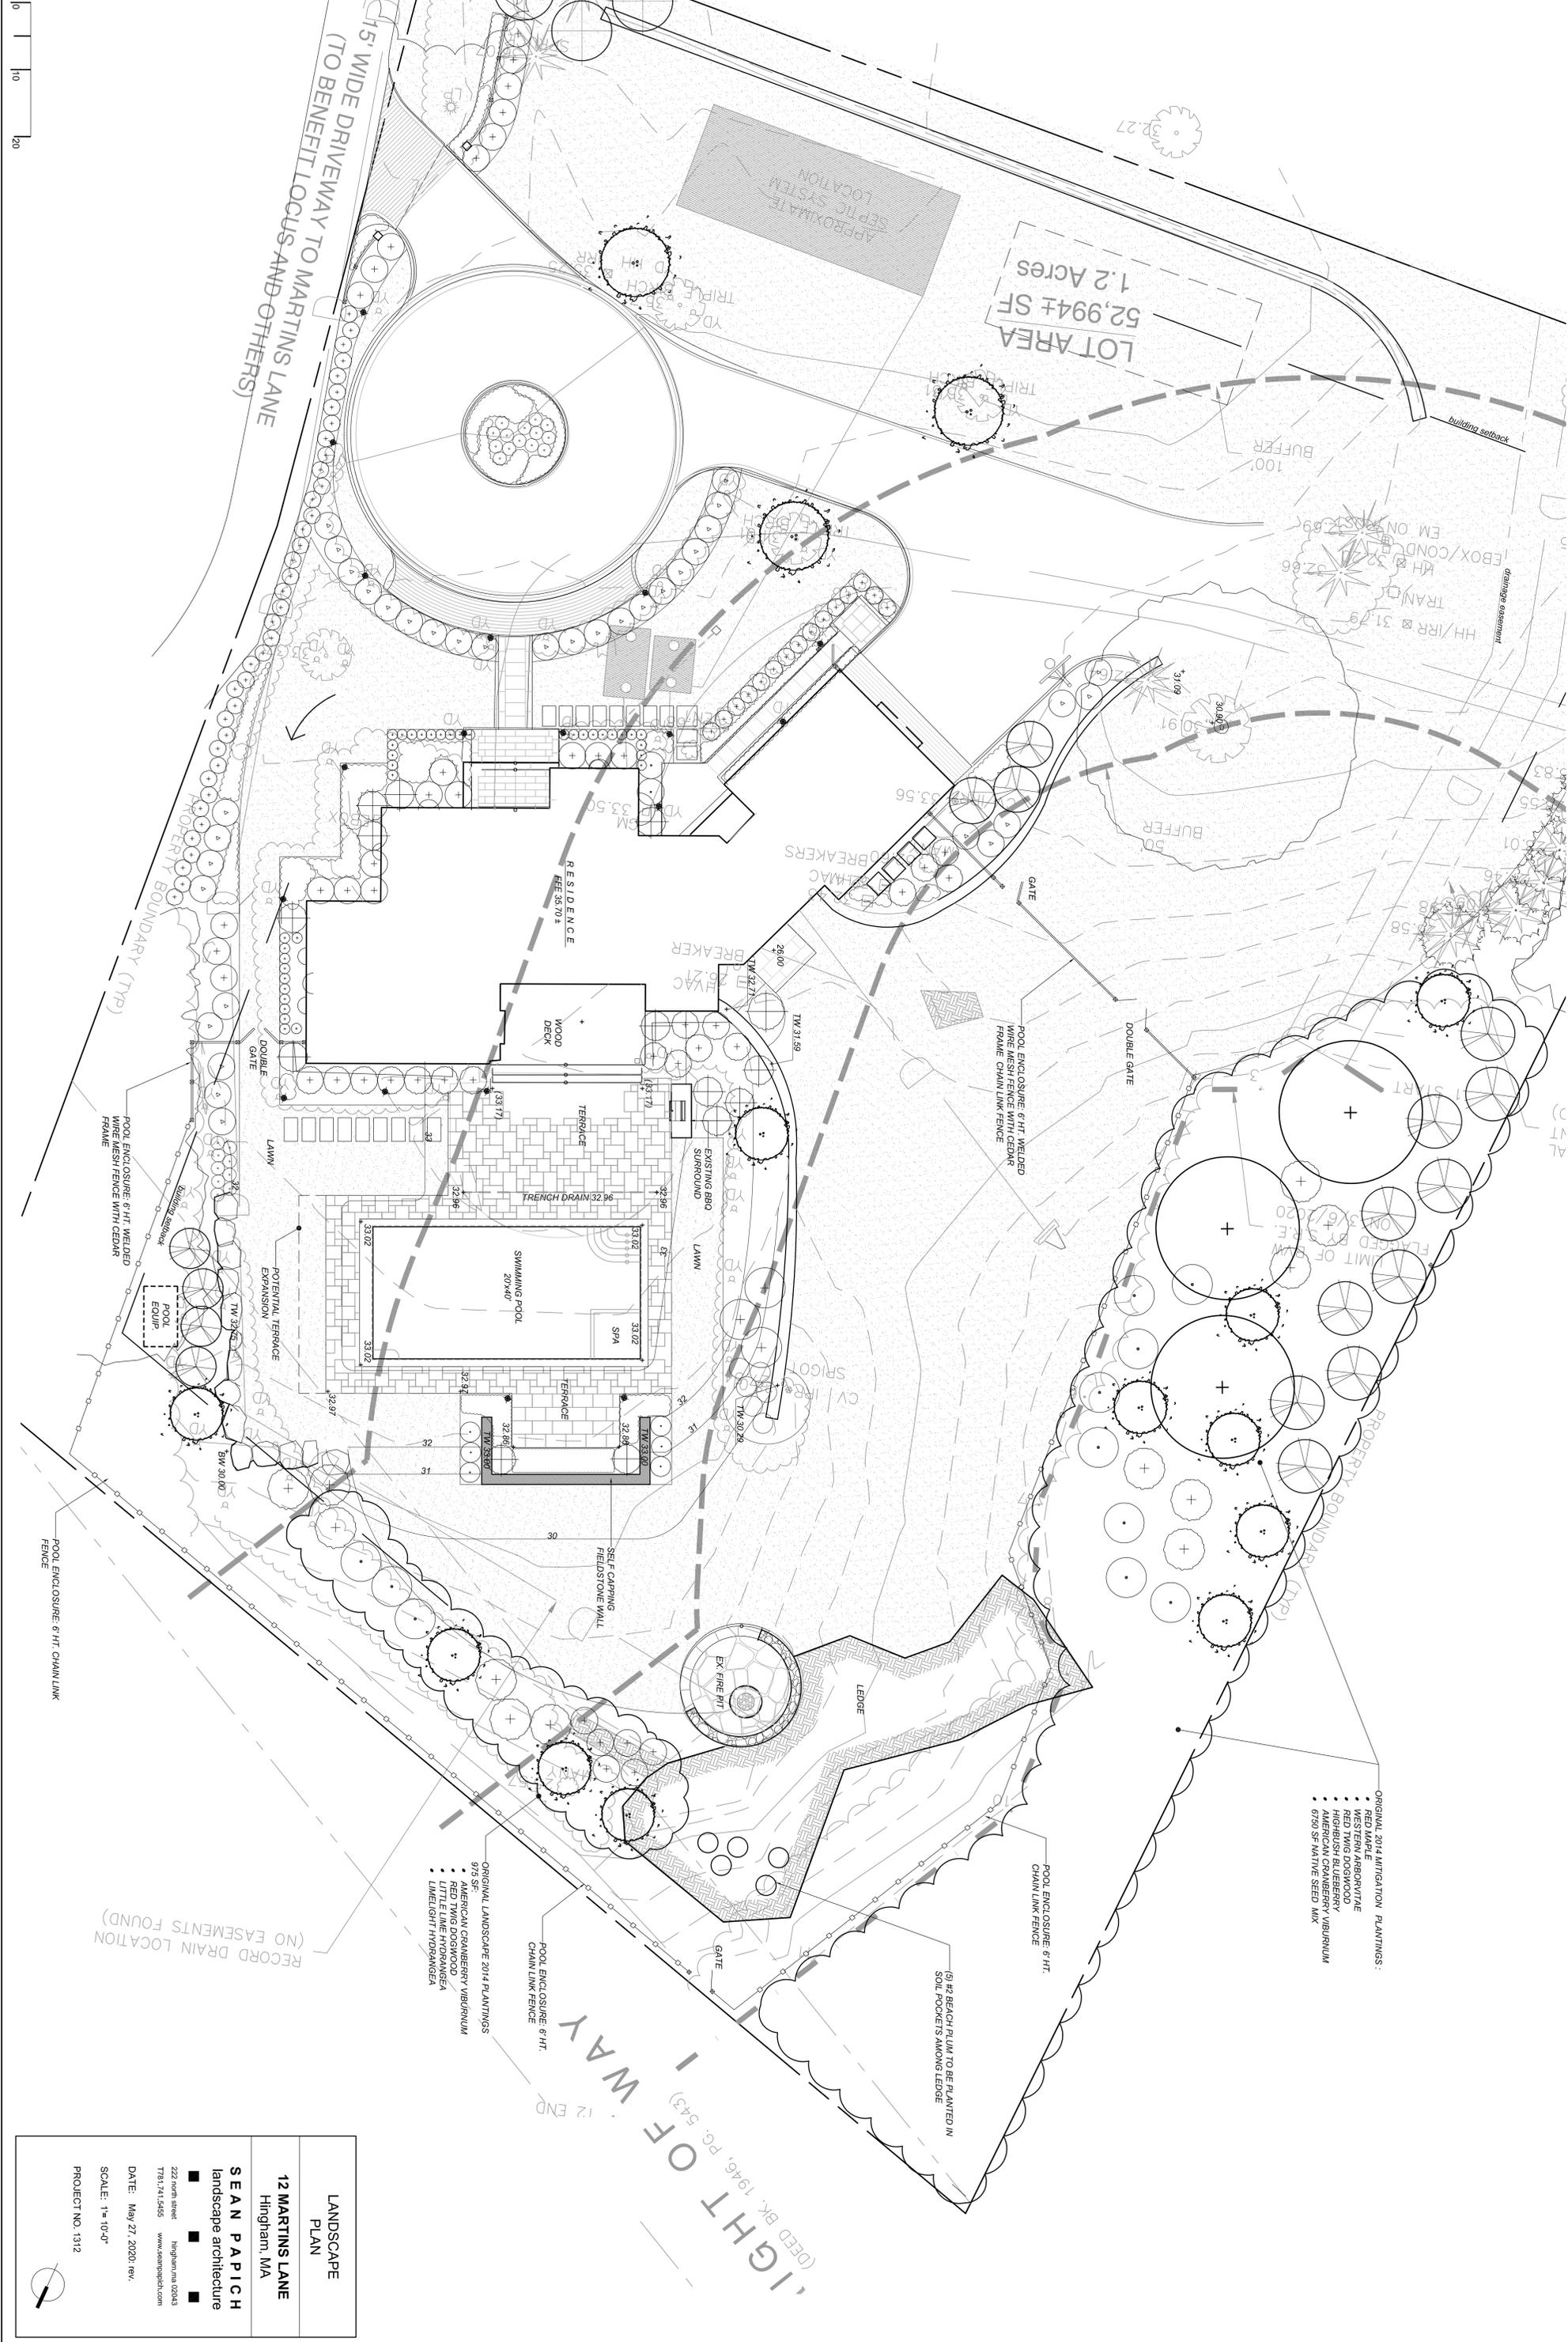

- ORIGINAL 2014 MITIGATION PLANTINGS:
- RED MAPLE
  - WESTERN ARBOVITAE
  - RED TWIG DOGWOOD
  - HIGHBUSH BLUEBERRY
  - AMERICAN CRANBERRY VIBURNUM
  - 0750 SP NATIVE SEED MIX

- ORIGINAL LANDSCAPE 2014 PLANTINGS
- 975 SF
  - AMERICAN CRANBERRY VIBURNUM
  - RED TWIG DOGWOOD
  - LITTLE LEAF LIMBURGEA
  - LIMBUSH BLUEBERRY

RECORD DRAIN LOCATION  
(NO EASEMENTS FOUND)

RIGHT OF WAY  
(DEED BK. 1946, PG. 543)  
12 END

<b>LANDSCAPE PLAN</b>	
<b>12 MARTINS LANE</b> Hingham, MA	
<b>SEAN PAPICH</b> landscape architecture	<ul style="list-style-type: none"> <li>222 north street</li> <li>hingham, ma 02043</li> <li>781.741.5485</li> <li>www.seanpich.com</li> </ul>
DATE: May 27, 2020; rev.	
SCALE: 1" = 10'-0"	
PROJECT NO. 1312	

