


CONSERVATION HARDSCAPE AND MITIGATION INFORMATION:

1. EXISTING HARDSCAPE AREA IN 50-100' BUFFER ZONE - 520 SQUARE FEET
2. PROPOSED HARDSCAPE AREA IN THE 50-100' BUFFER ZONE - 3469 SQUARE FEET
3. OVERALL TOTAL INCREASE IN HARDSCAPE IN THE 50-100' BUFFER ZONE - 2949 SQUARE FEET

REFER TO CONSERVATION PLANTING PLAN FOR PROPOSED 1:1 MITIGATION PLANTING (2949 SQUARE FEET TOTAL)

LEGEND

- PROPERTY LINE
- - - ZONING SETBACK
- - - 50' EXISTING CONTOUR
- - - 50' PROPOSED CONTOUR
- - - PROPOSED FENCE
- ~ ~ ~ BEDLINE
- EXISTING DECIDUOUS TREE TO REMAIN
- ⊗ EXISTING EVERGREEN TREE TO REMAIN
- ⊗ EXISTING DECIDUOUS TREE TO BE REMOVED
- ▬ PROPOSED WALL
- FACE OF RISER
- TW TOP OF WALL
- BW BOTTOM OF WALL
- TS TOP OF STEP
- BS BOTTOM OF STEP

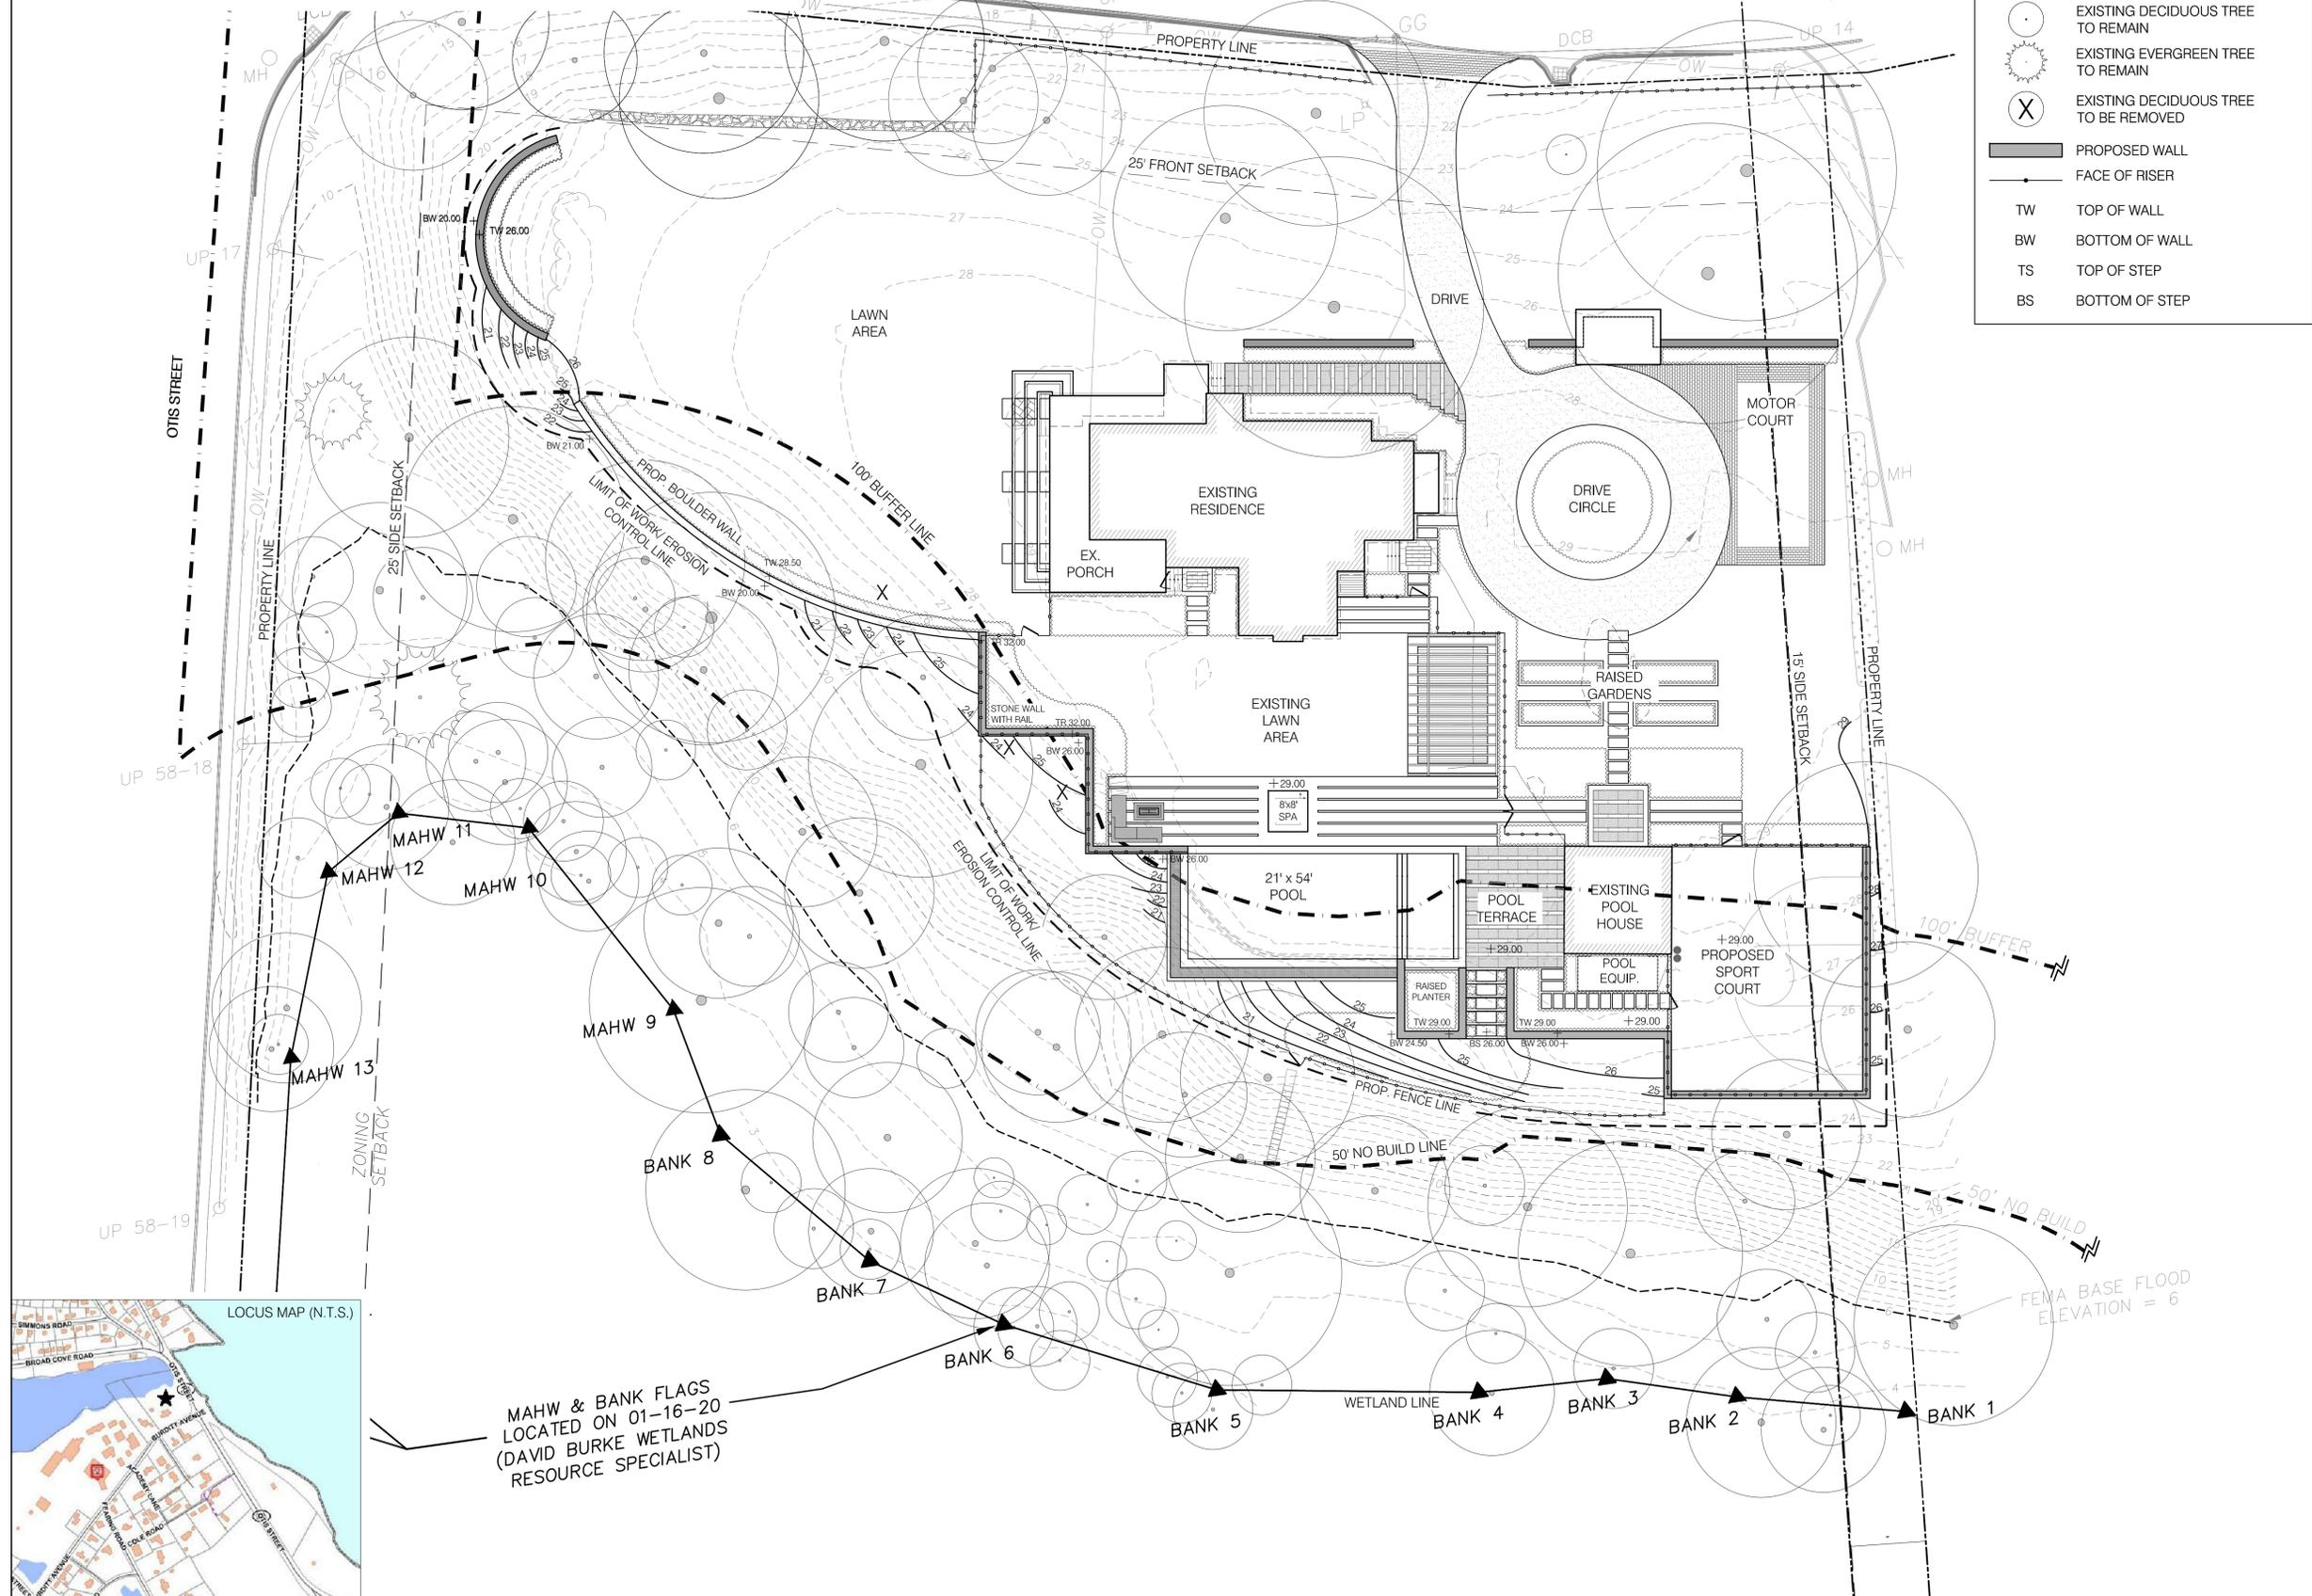

66 BURDITT AVENUE

Hingham, Massachusetts

GENERAL NOTES:



FOR PERMITTING ONLY
NOT FOR CONSTRUCTION

GREGORY LOMBARDI DESIGN, INC.
Landscape Architecture
2235 Massachusetts Avenue
Cambridge, Massachusetts 02140
Phone 617.492.2808 Fax 617.492.2904

No.	Date	Comment

Date: 9 SEPTEMBER 2020 Scale:
 Project No.: 19032 Drawing by: HB/JS Checked by: RW/GL

CONSERVATION GRADING PLAN



MAHW & BANK FLAGS LOCATED ON 01-16-20 (DAVID BURKE WETLANDS RESOURCE SPECIALIST)