


MITIGATION SKETCH PLAN
93 KIMBALL BEACH ROAD
HINGHAM, MA

HINGHAM HARBOR

SCALE 1" = 10' DATE: 9-19-20

Mitigation Plant Legend

| Symbol | Qty | Common | Botanical | Size | Symbol | Qty | Common | Botanical | Size |
|--------|-----|--------------------|-------------------------|-------------------|----------------------------|-----|-------------------|-------------------------|-------------------|
| | 6 | Bayberry | Myrica Pensylvanica | 1.5 to 2 ft. high | | 11 | Lowbush Blueberry | Vaccinium angustifolium | 1 gal. |
| | 11 | Bearberry | Arctostaphylos uva-ursi | 1 gal. | | 15 | Seaside Goldenrod | Solidago sempervirens | 2" plug plant |
| | 9 | Common Juniper | Juniperus communis | 3 gal. | | 2 | Shadbush | Amelanchier canadensis | 5 to 6 ft. high |
| | 6 | Eastern Red Cedar | Juniperus virginiana | 5 to 6 ft. high | | 5 | Sweet Fern | Comptonia peregrina | 1 - 2 ft. high |
| | 3 | Highbush Blueberry | Vaccinium corymbosum | 1.5 to 2 ft. high | | 5 | Switch Grass | Panicum virgatum | 1 gallon pot |
| | 8 | Inkberry | Ilex glabra | 1.5 to 2 ft. high | | 9 | Virginia Rose | Rosa virginiana | 1.5 to 2 ft. high |
| | 14 | Little Bluestem | Schizachyrium scoparium | 2" plug plant | See Mitigation Tasks below | | | | |

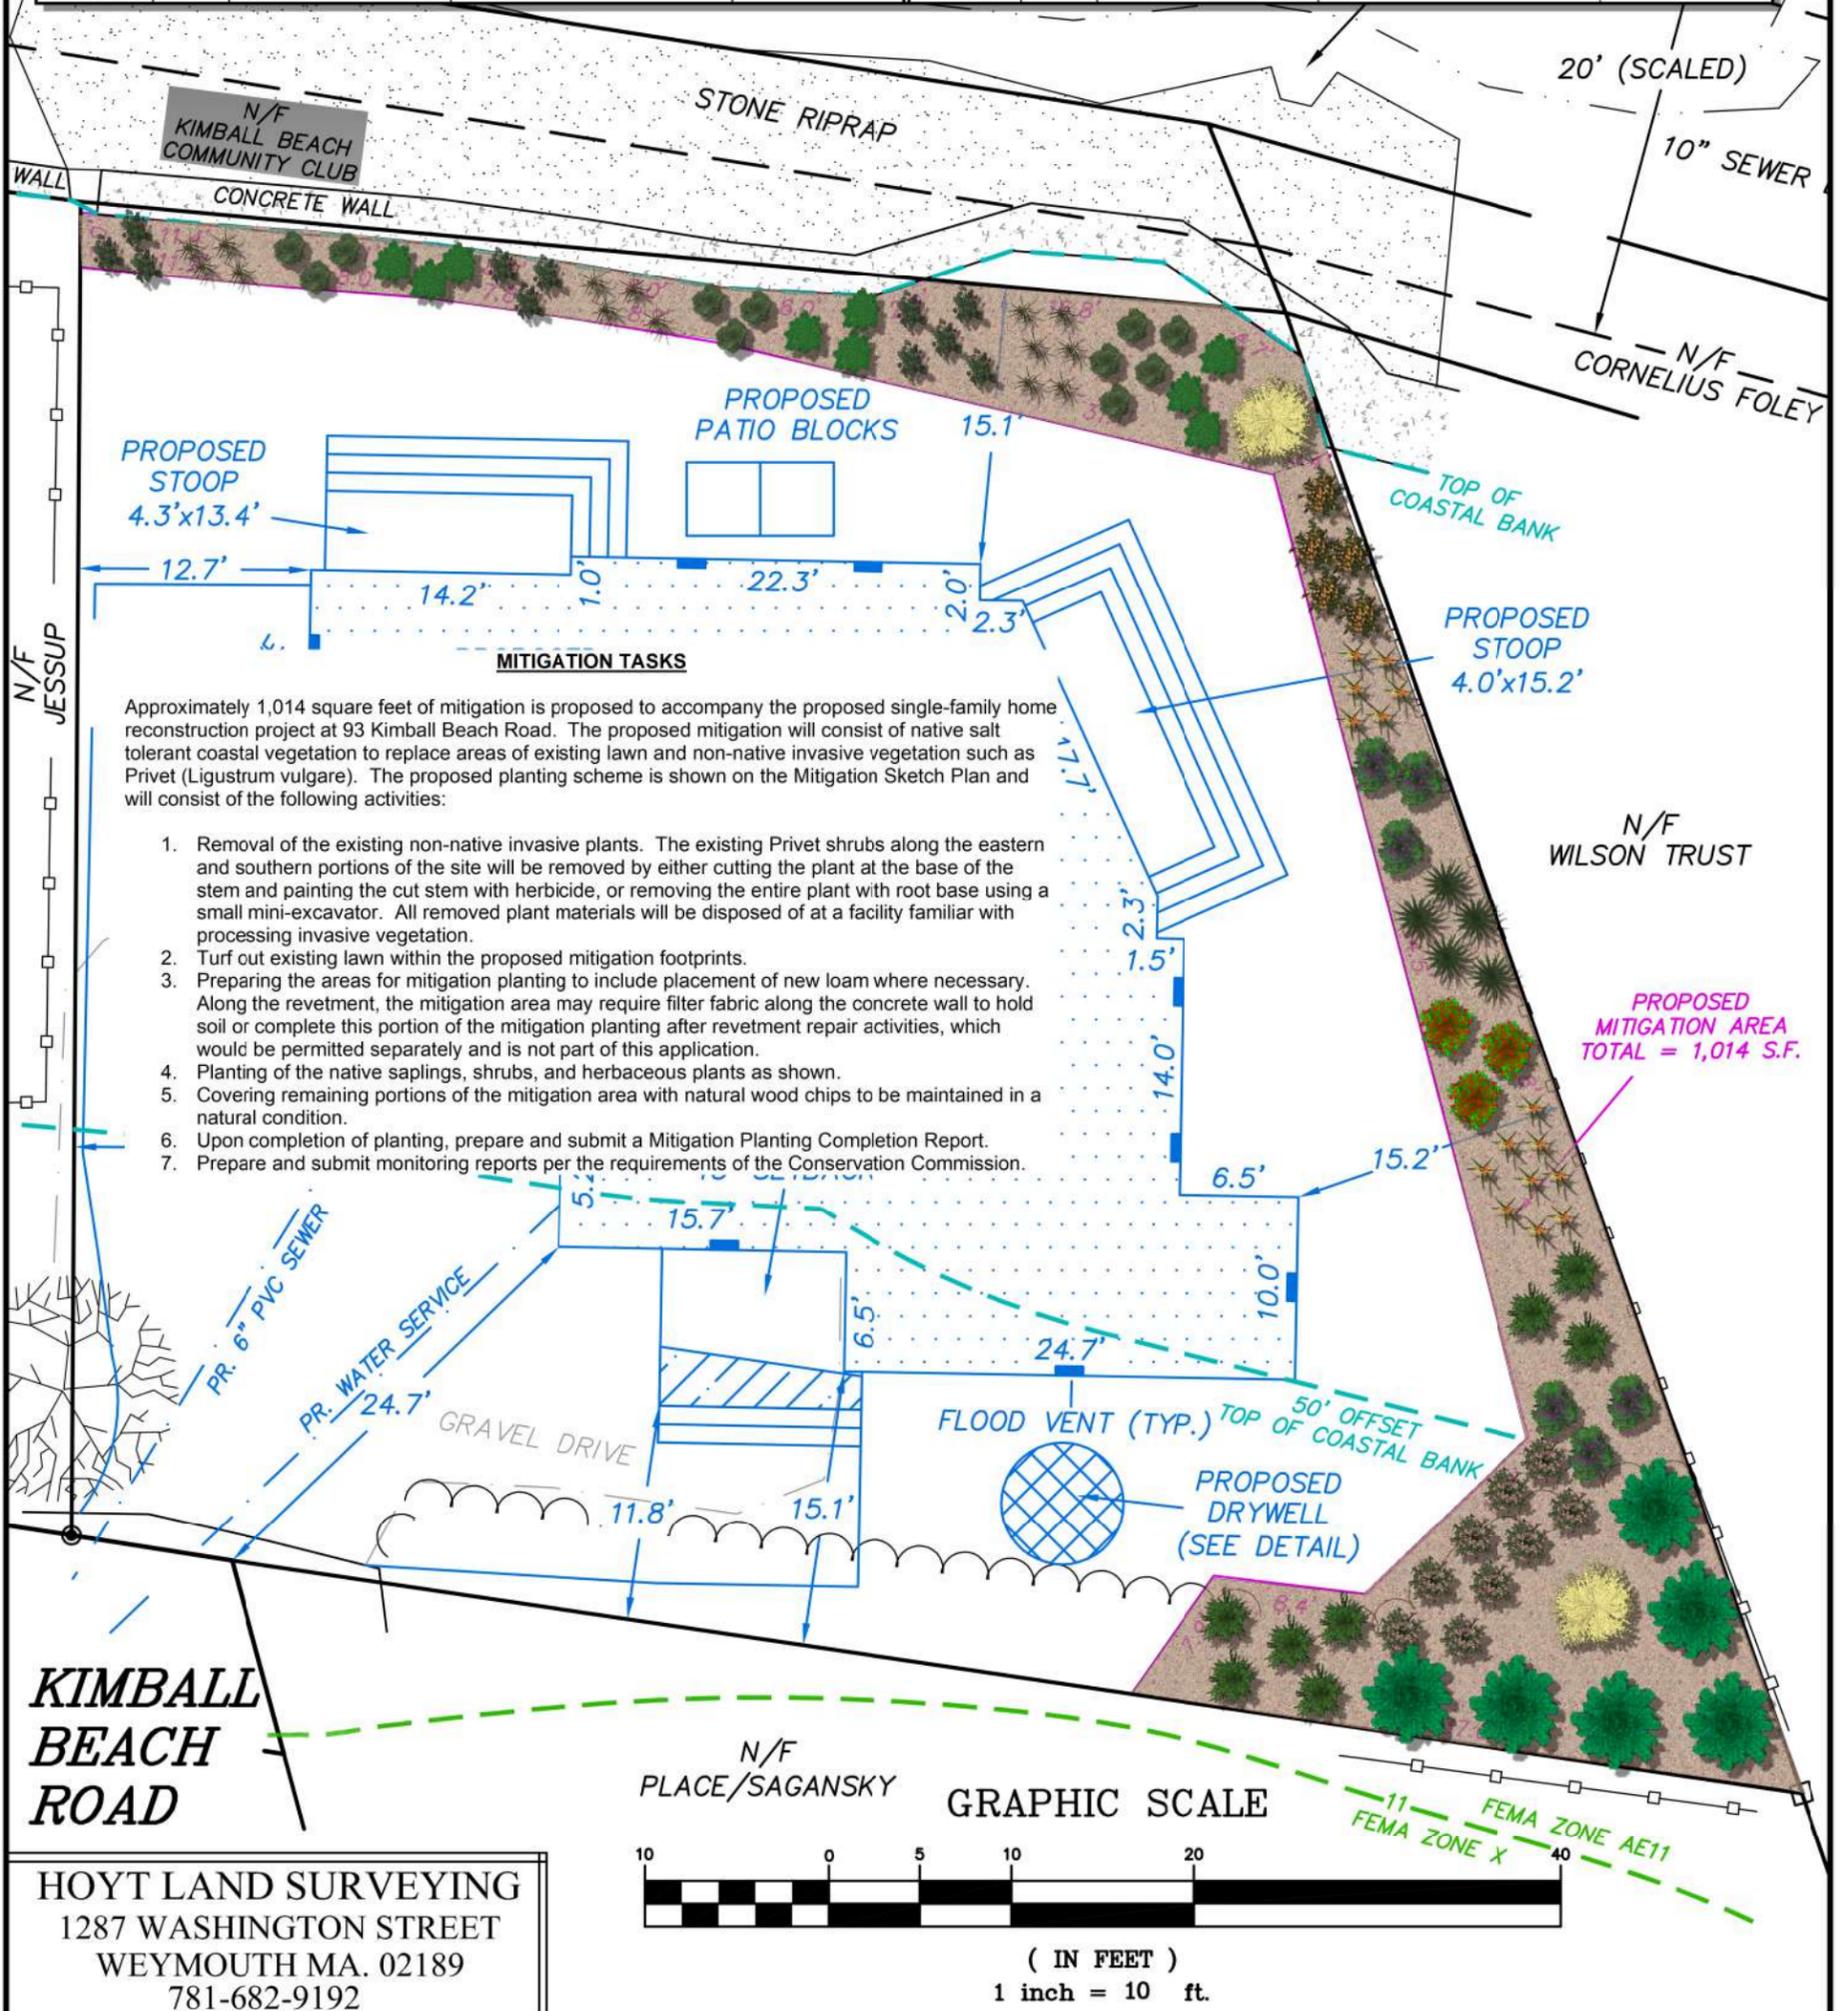

HOYT LAND SURVEYING
 1287 WASHINGTON STREET
 WEYMOUTH MA. 02189
 781-682-9192