




Plant List - Shriver Residence

Image	Qty	Latin Name	Common Name
	3	<i>Cornus racemosa</i>	Gray Dogwood
	10	<i>Myrica gale</i>	Sweetgale
	6	<i>Azalea viscosum</i>	Azalea viscosum

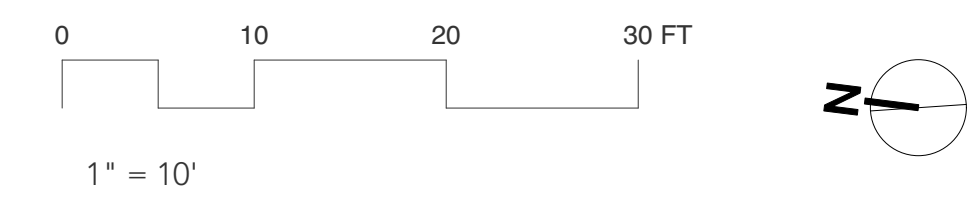

Driveway Plan

15 Boulder Glen Road · Hingham, MA 01904 · 508.548.2975

Revision	Rev No.	Rev Date	Scale	Drawn By
			1" = 10'	Tish Campbell
				Date Drawn
				07.08.2020

Shriver Residence

12 Boulder Glen Road
Hingham, MA

Sheet Number

L-1