




146 Front Street, Suite 211
 Scituate MA 02066
 781.545.5700

SHARP RESIDENCE
 2 BEACH LANE,
 HINGHAM, MA.

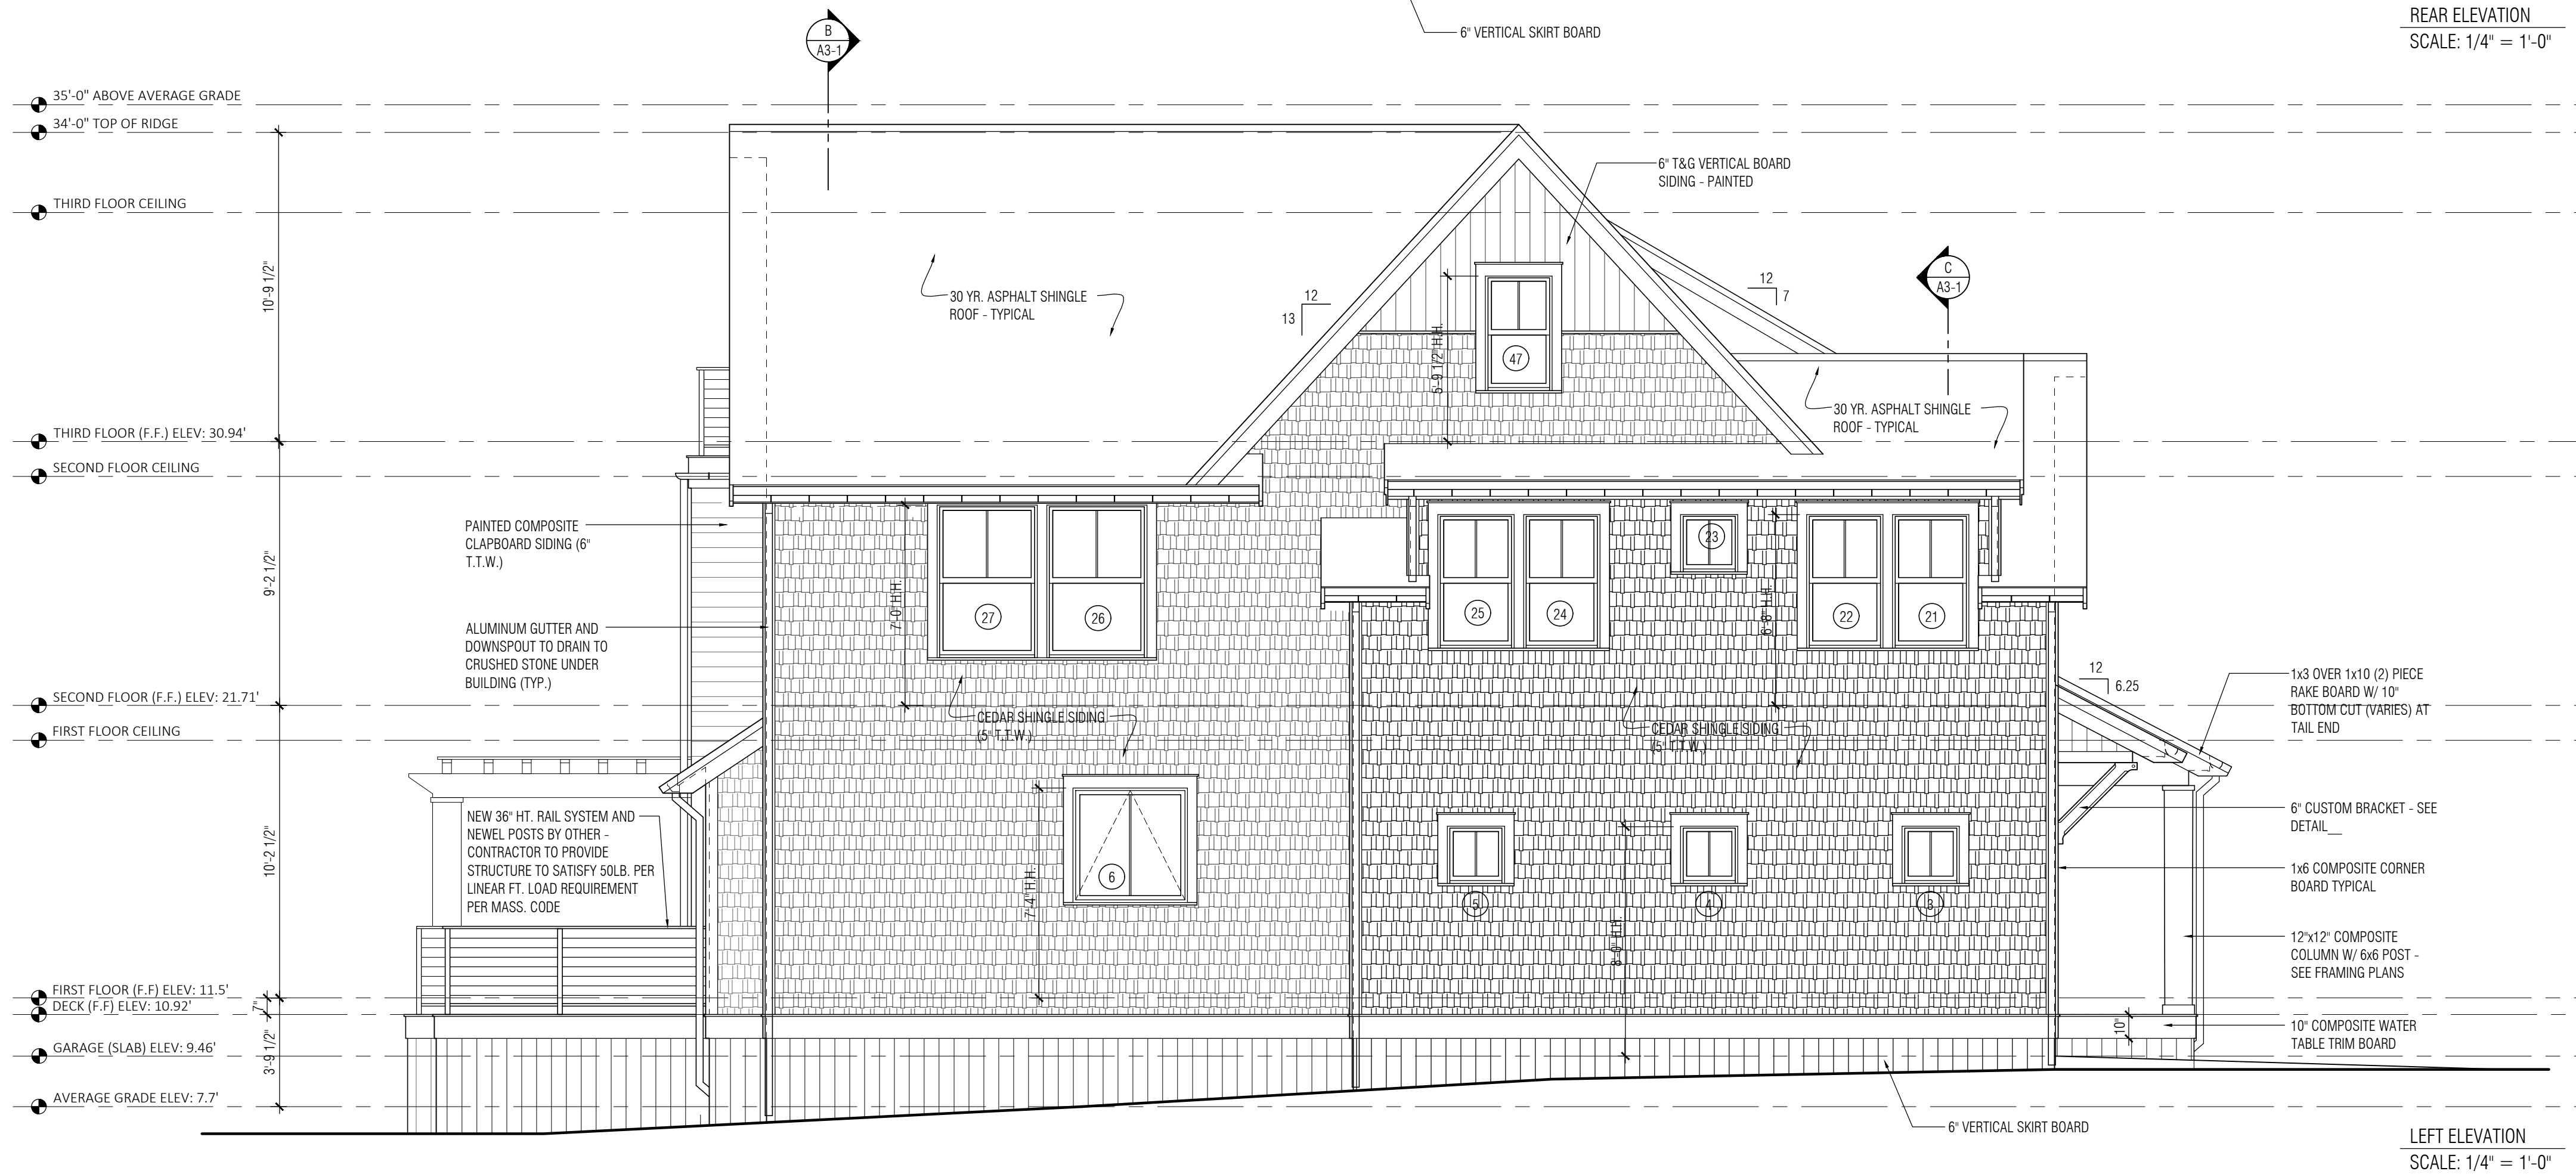

CONSTRUCTION
 DRAWINGS

DATE: 3-24-2020

SCALE: 1/4" = 1'-0"

DRAWING NAME:
 PROPOSED
 ELEVATIONS

DRAWING NUMBER:

A2-2