



146 Front Street, Suite 211  
Schaumburg, MA 02089  
781-545-5700

SHARP RESIDENCE  
2 BEACH LANE  
HINGHAM, MA.

CONSTRUCTION  
DRAWINGS

DATE: 4-1-2020

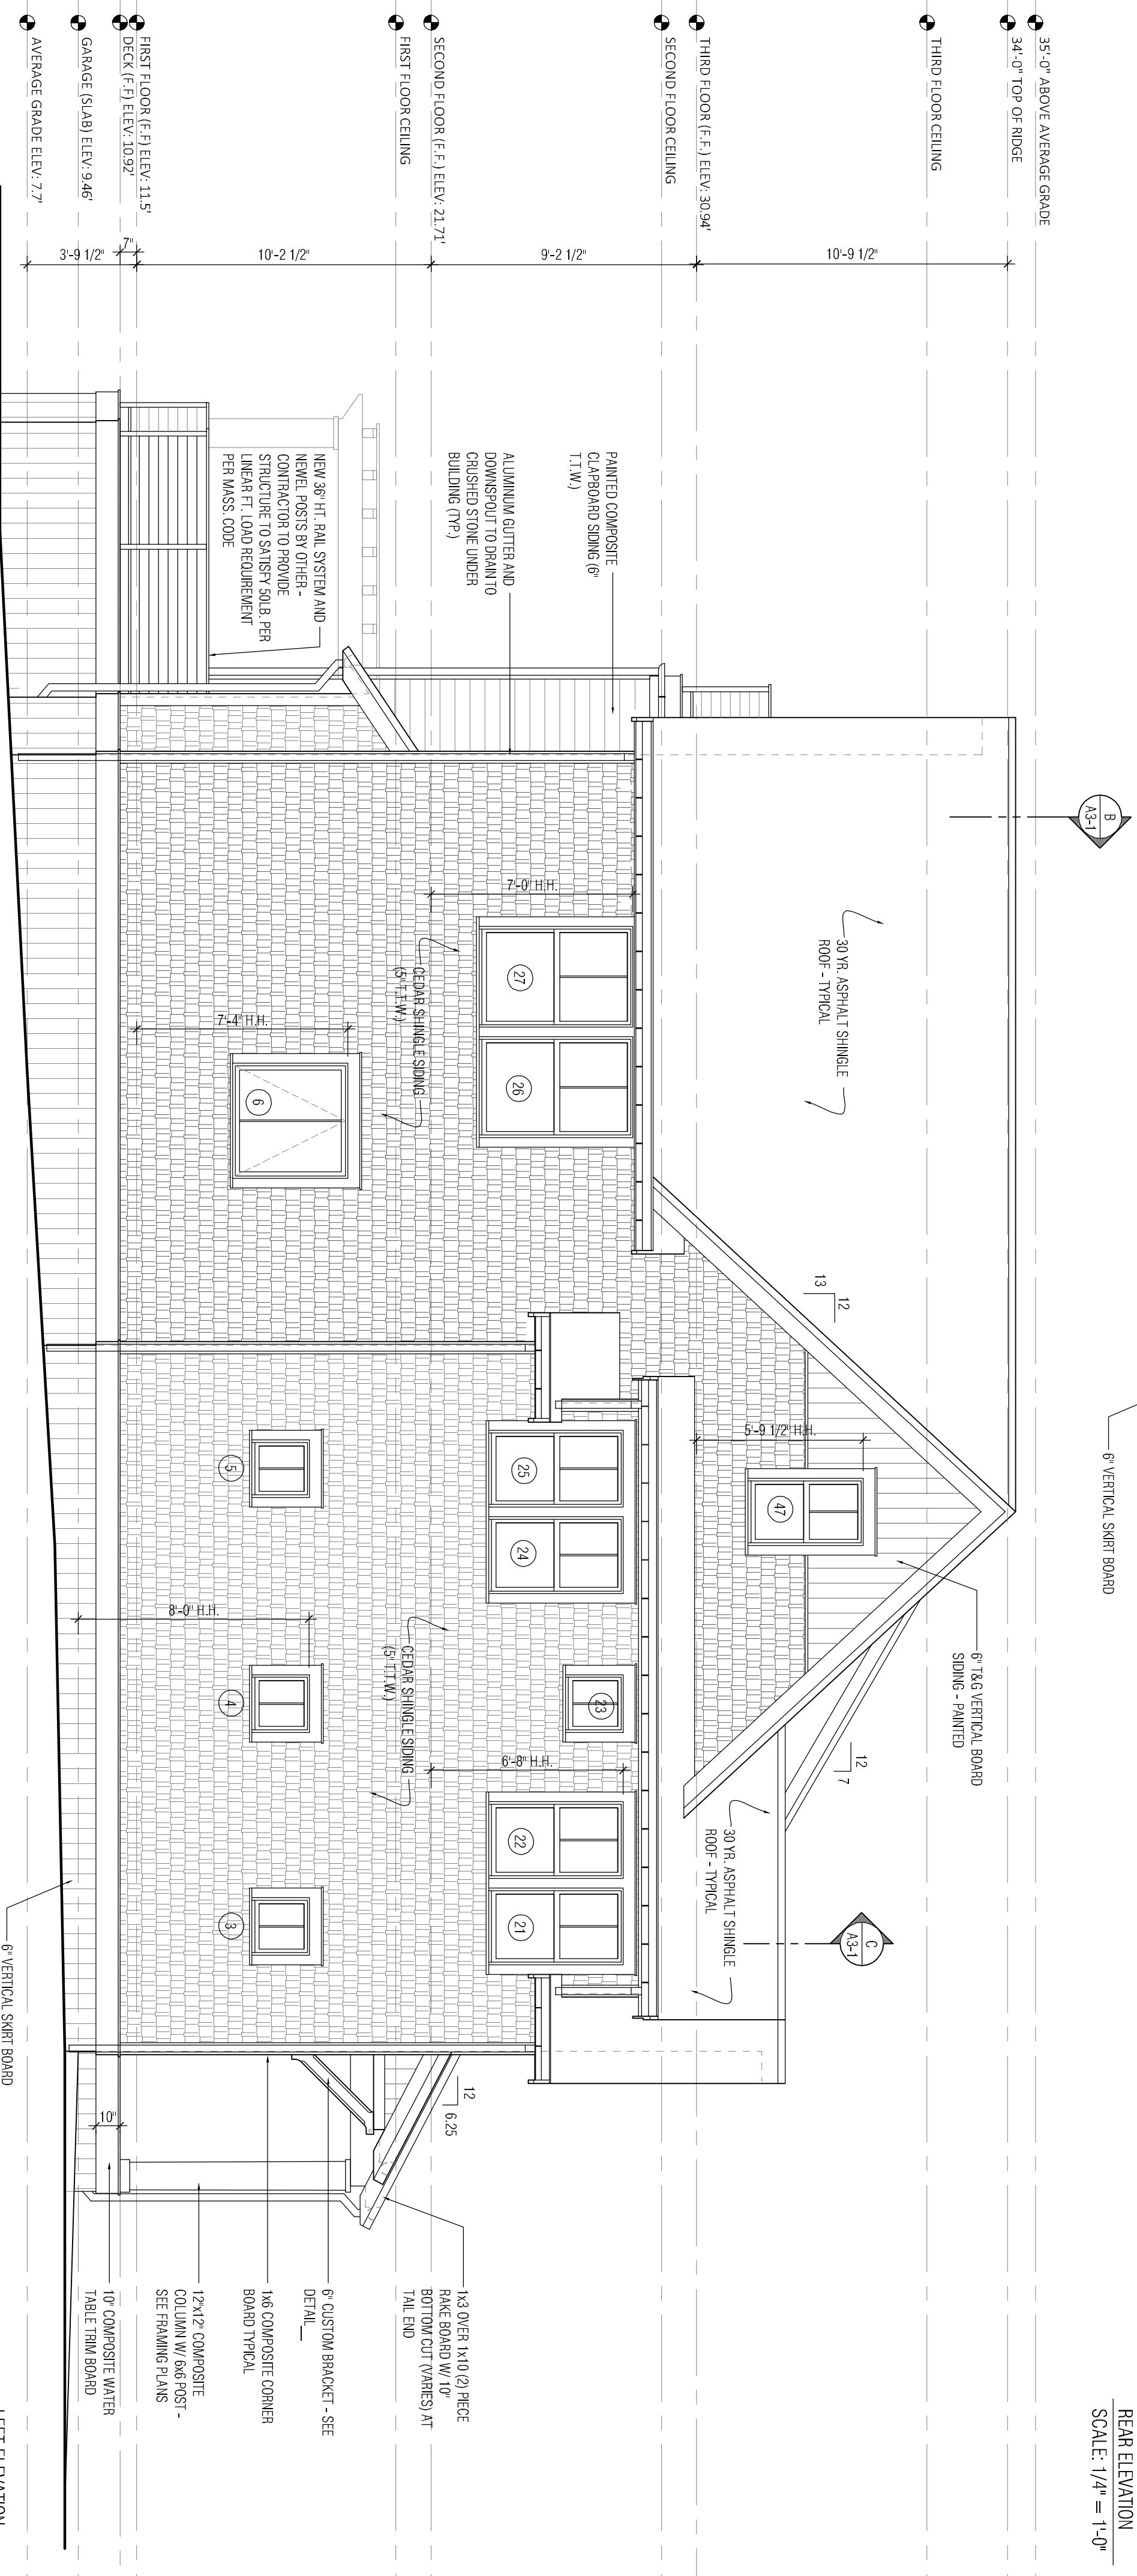
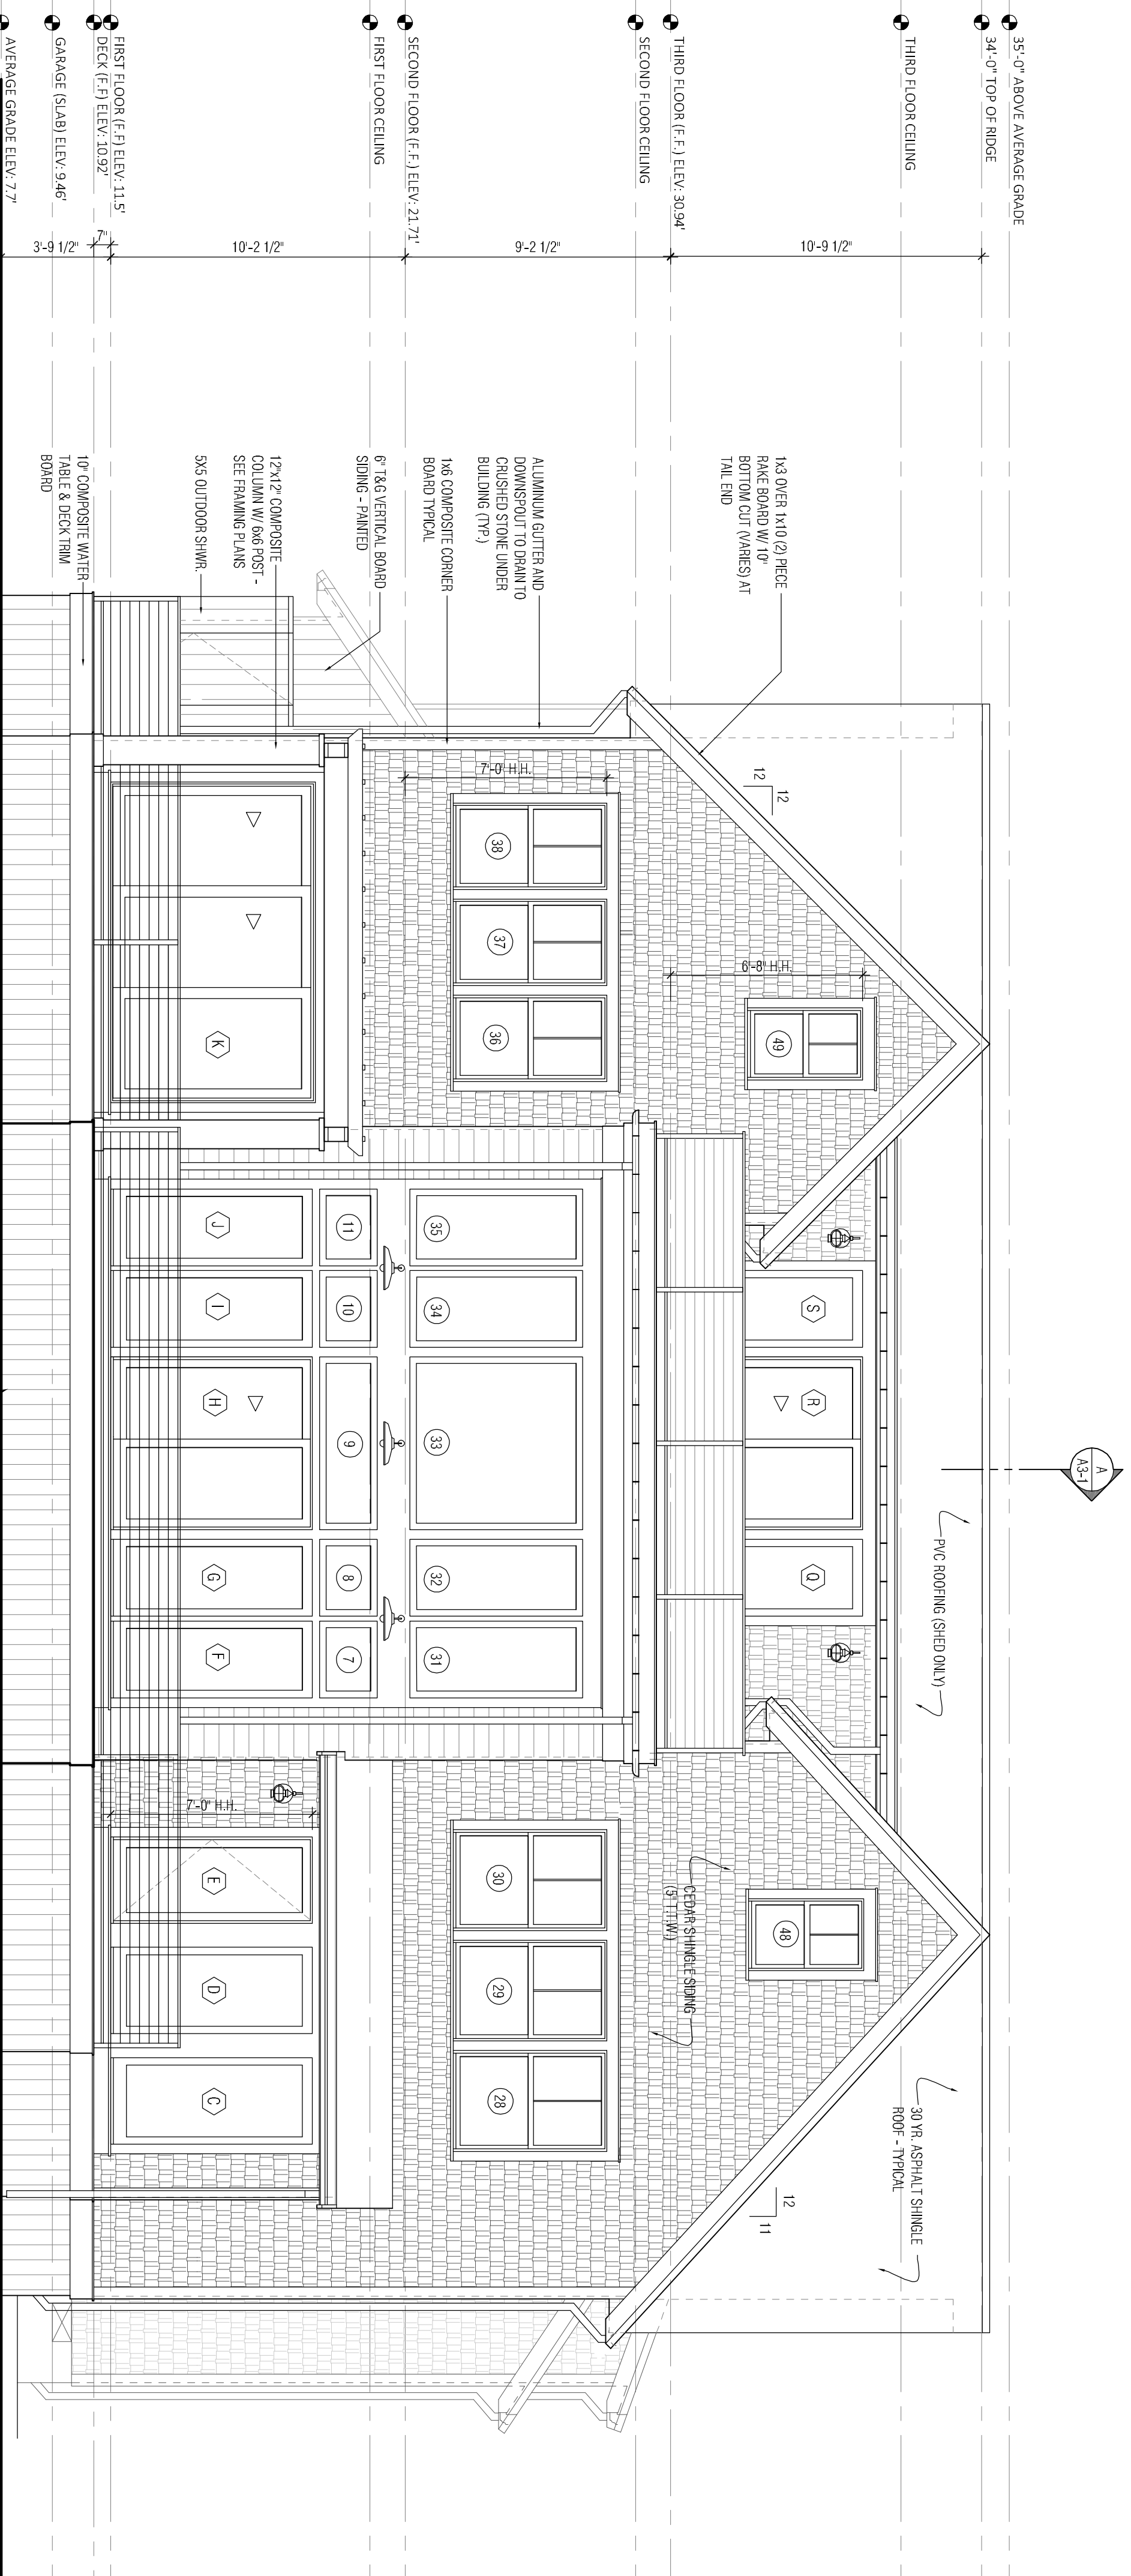

SCALE: 1/4" = 1'-0"

DRAWING NAME:

PROPOSED  
ELEVATIONS

DRAWING NUMBER:

A2-2



A2-2