




146 Front Street, Suite 211  
 Scituate MA 02066  
 781.545.5700

**HAROLD RESIDENCE**  
 BLACKROCK ESTATES  
 76 CLUBHOUSE DR,  
 HINGHAM, MA.

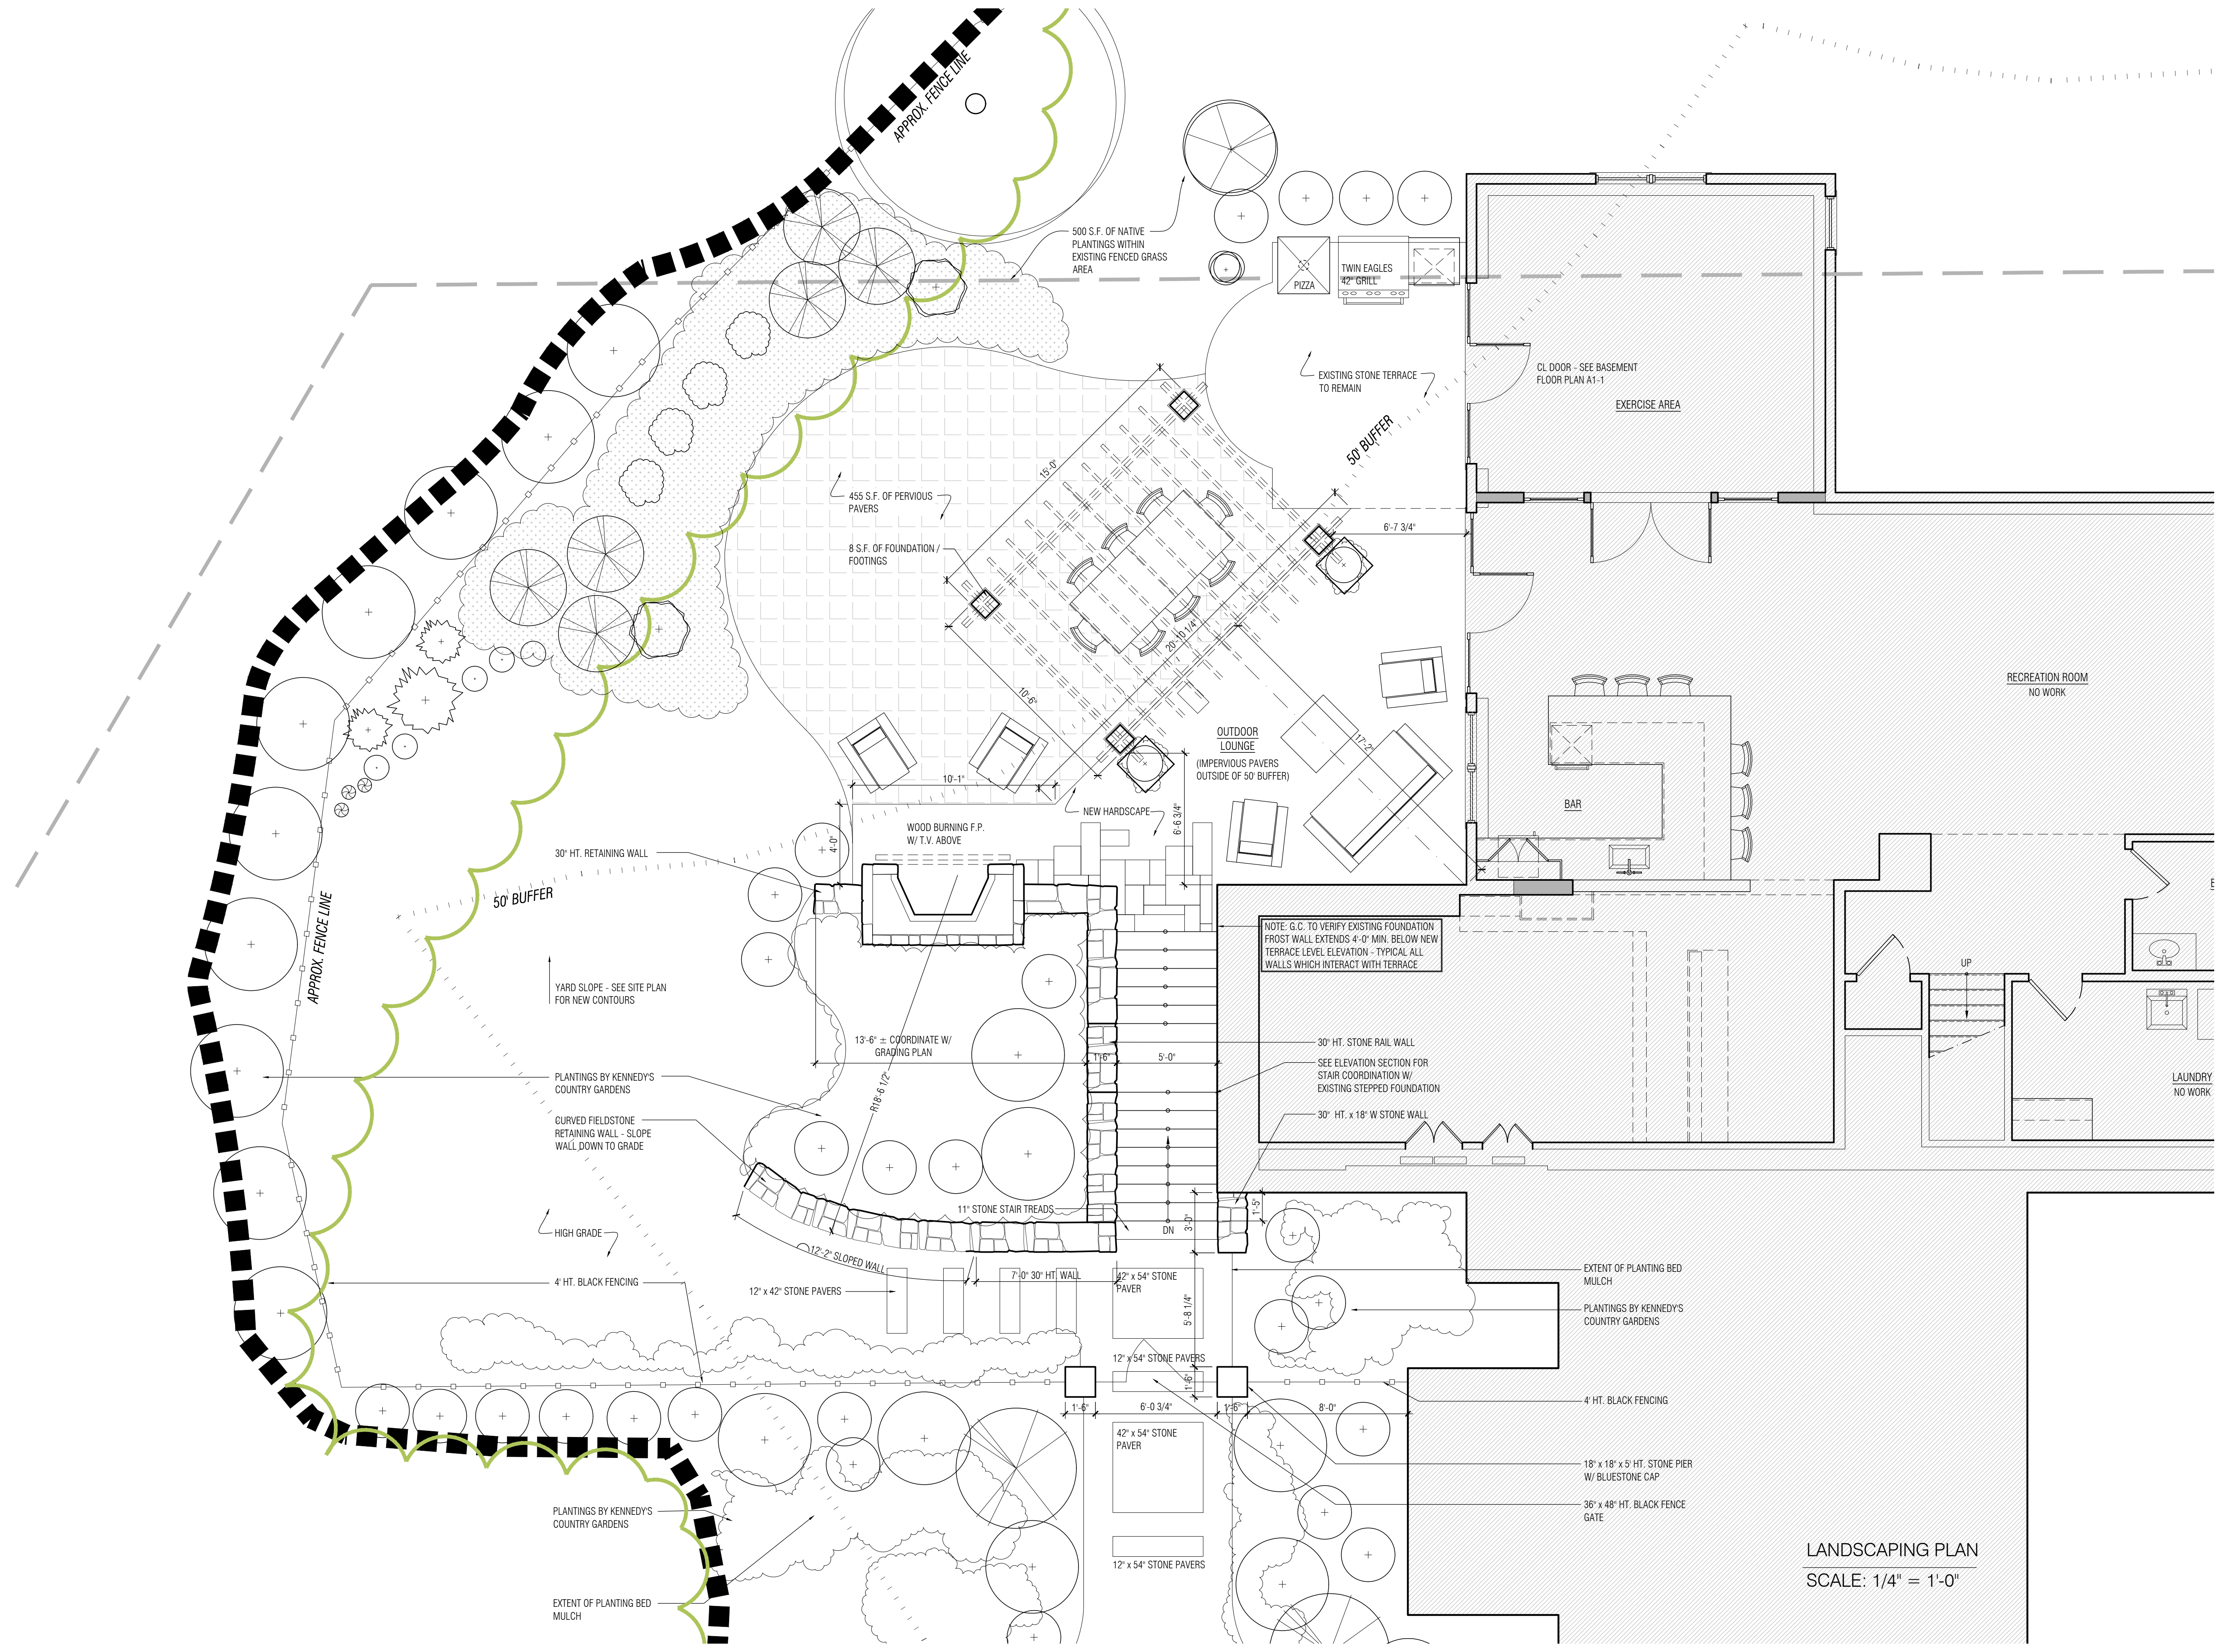

**NEW LANDSCAPE PLAN**

DATE: 10-28-20

SCALE: 1/4" = 1'-0"

DRAWING NAME:  
**LANDSCAPING PLAN**

DRAWING NUMBER:

**LANDSCAPING PLAN**  
 SCALE: 1/4" = 1'-0"

**L1-1**