


PLANTING SCHEDULE: (KENNEDYS COUNTRY GARDEN)

#	PLANT	QTY
1.	Carex Pennsylvanica - Pennsylvania Sedge	35
2.	Hydrangea Arboescens - American Hydrangea	6
3.	Cercis Canadensis - Eastern Redbud	1
4.	Azalea Viscosum - Swamp Azalea	4
5.	Fothergilla Gardenia - Dwarf Fothergilla	2
6.	Ilex Verticillata - Winterberry	1
7.	Coreopsis Verticillata - Tickseed	5
8.	Panicum Virgatum - Switchgrass	3
9.	Thuja Plicata - Western Red Cedar	9
10.	Baptisia Australis - Wild Indigo	2
11.	Clethra Alnifolia - Sweet Pepper Bush	4
12.	Viburnum Nudum - Smooth Witherod	1

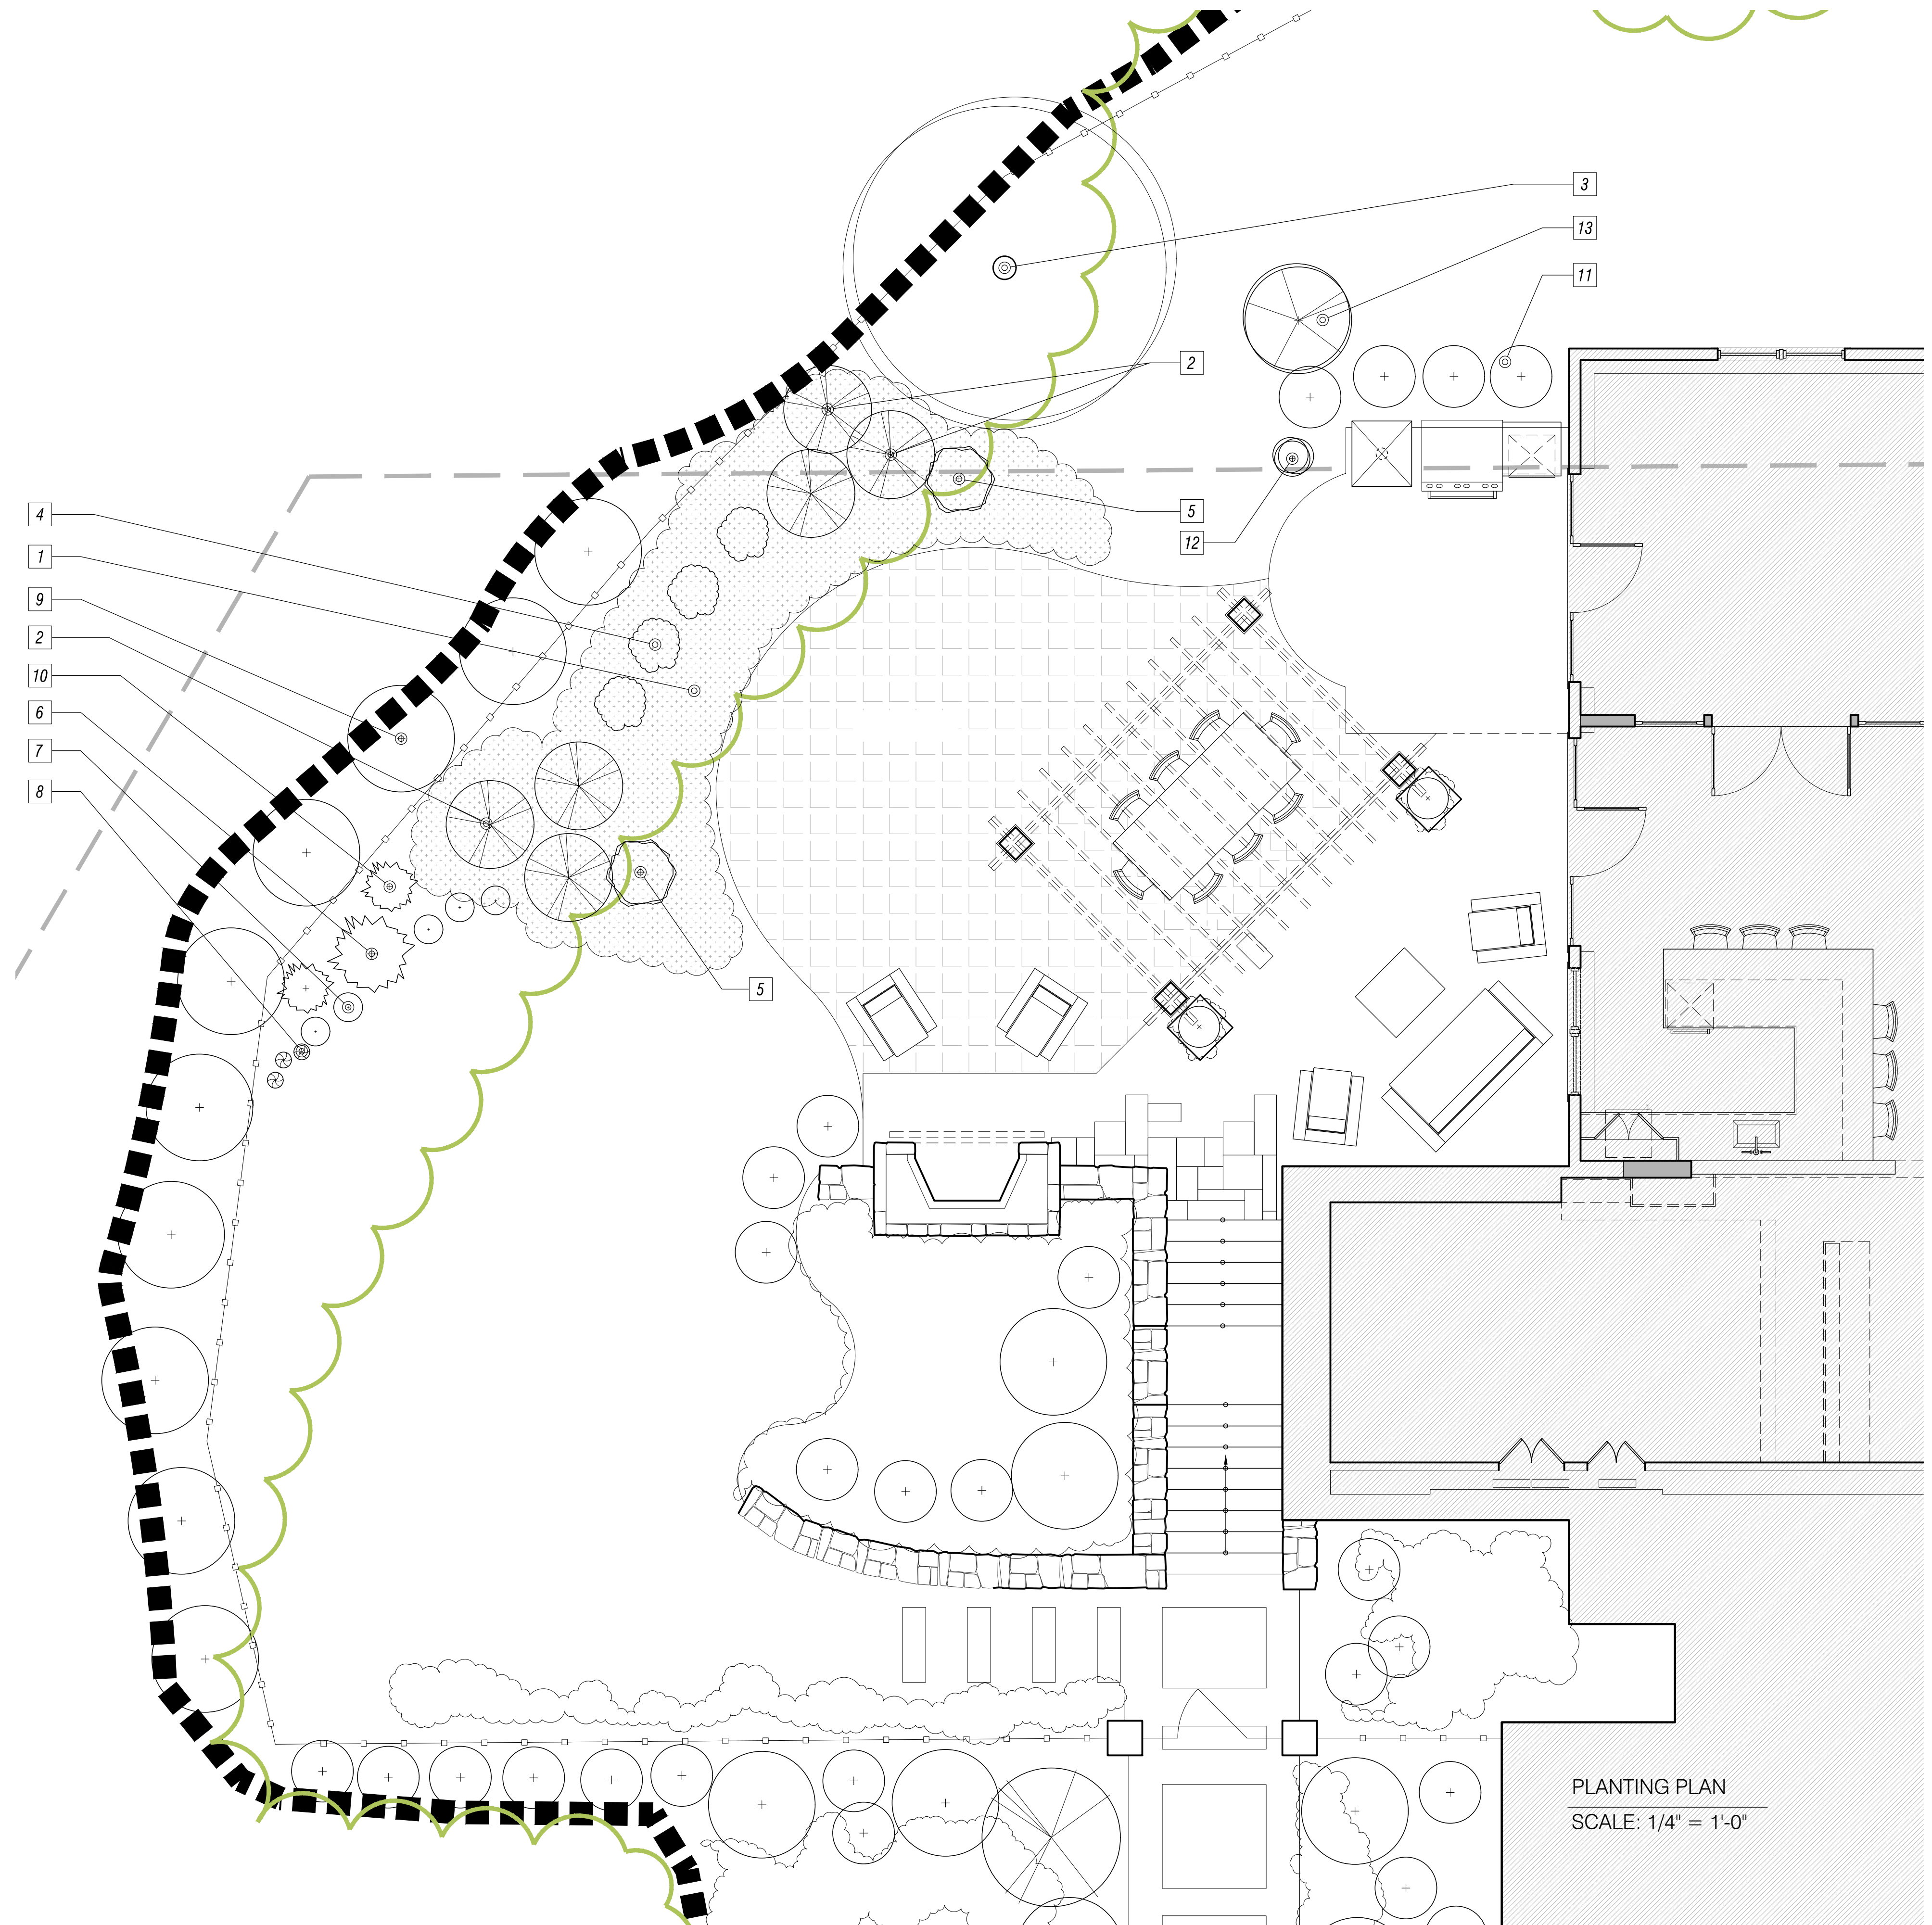

PLANTING PLAN
SCALE: 1/4" = 1'-0"



146 Front Street, Suite 211
Scituate MA 02066
781.545.5700

HAROLD RESIDENCE
BLACKROCK ESTATES
76 CLUBHOUSE DR,
HINGHAM, MA.

NEW LANDSCAPE PLAN

DATE: 10-26-20

SCALE: 1/4" = 1'-0"

DRAWING NAME:
PLANTING PLAN

DRAWING NUMBER:

L1-2