


PLANTING SCHEDULE: (KENNEDYS COUNTRY GARDEN)

#	PLANT	QTY
1.	Carex Pennsylvanica - Pennsylvania Sedge	70
2.	Cornus Sericea - Red Osier Dogwood	12
3.	Sassafras Variifolium - Sassafras Tree	2
4.	Azalea Viscosum - Swamp Azalea	8
5.	Viburnum Dentatum var. Venosum - Southern Arrowwood	4
6.	Ilex Verticillata - Winterberry	2
7.	Caltha Palustris - Marsh - Marigold	10
8.	Panicum Virgatum - Switchgrass	6
9.	Juniper Virginiana - Eastern Red Cedar	18
10.	Baptisia Australis - Wild Indigo	4
11.	Clethra Alnifolia - Sweet Pepper Bush	8
12.	Phlox Divaricata - Woodland Phlox	6
13.	Viburnum Nudum - Smooth Witherod	2
14.	Liriodendron Tulipifera - Tuliptree (1-1/2" - 2" min. Caliper)	2
15.	Betula Nigra - River Birch	2
16.	Osmundstrum Cinnamomeum - Cinnamon Fern	20
17.	Symphotrichum Novae - Angliae - New England Aster	20

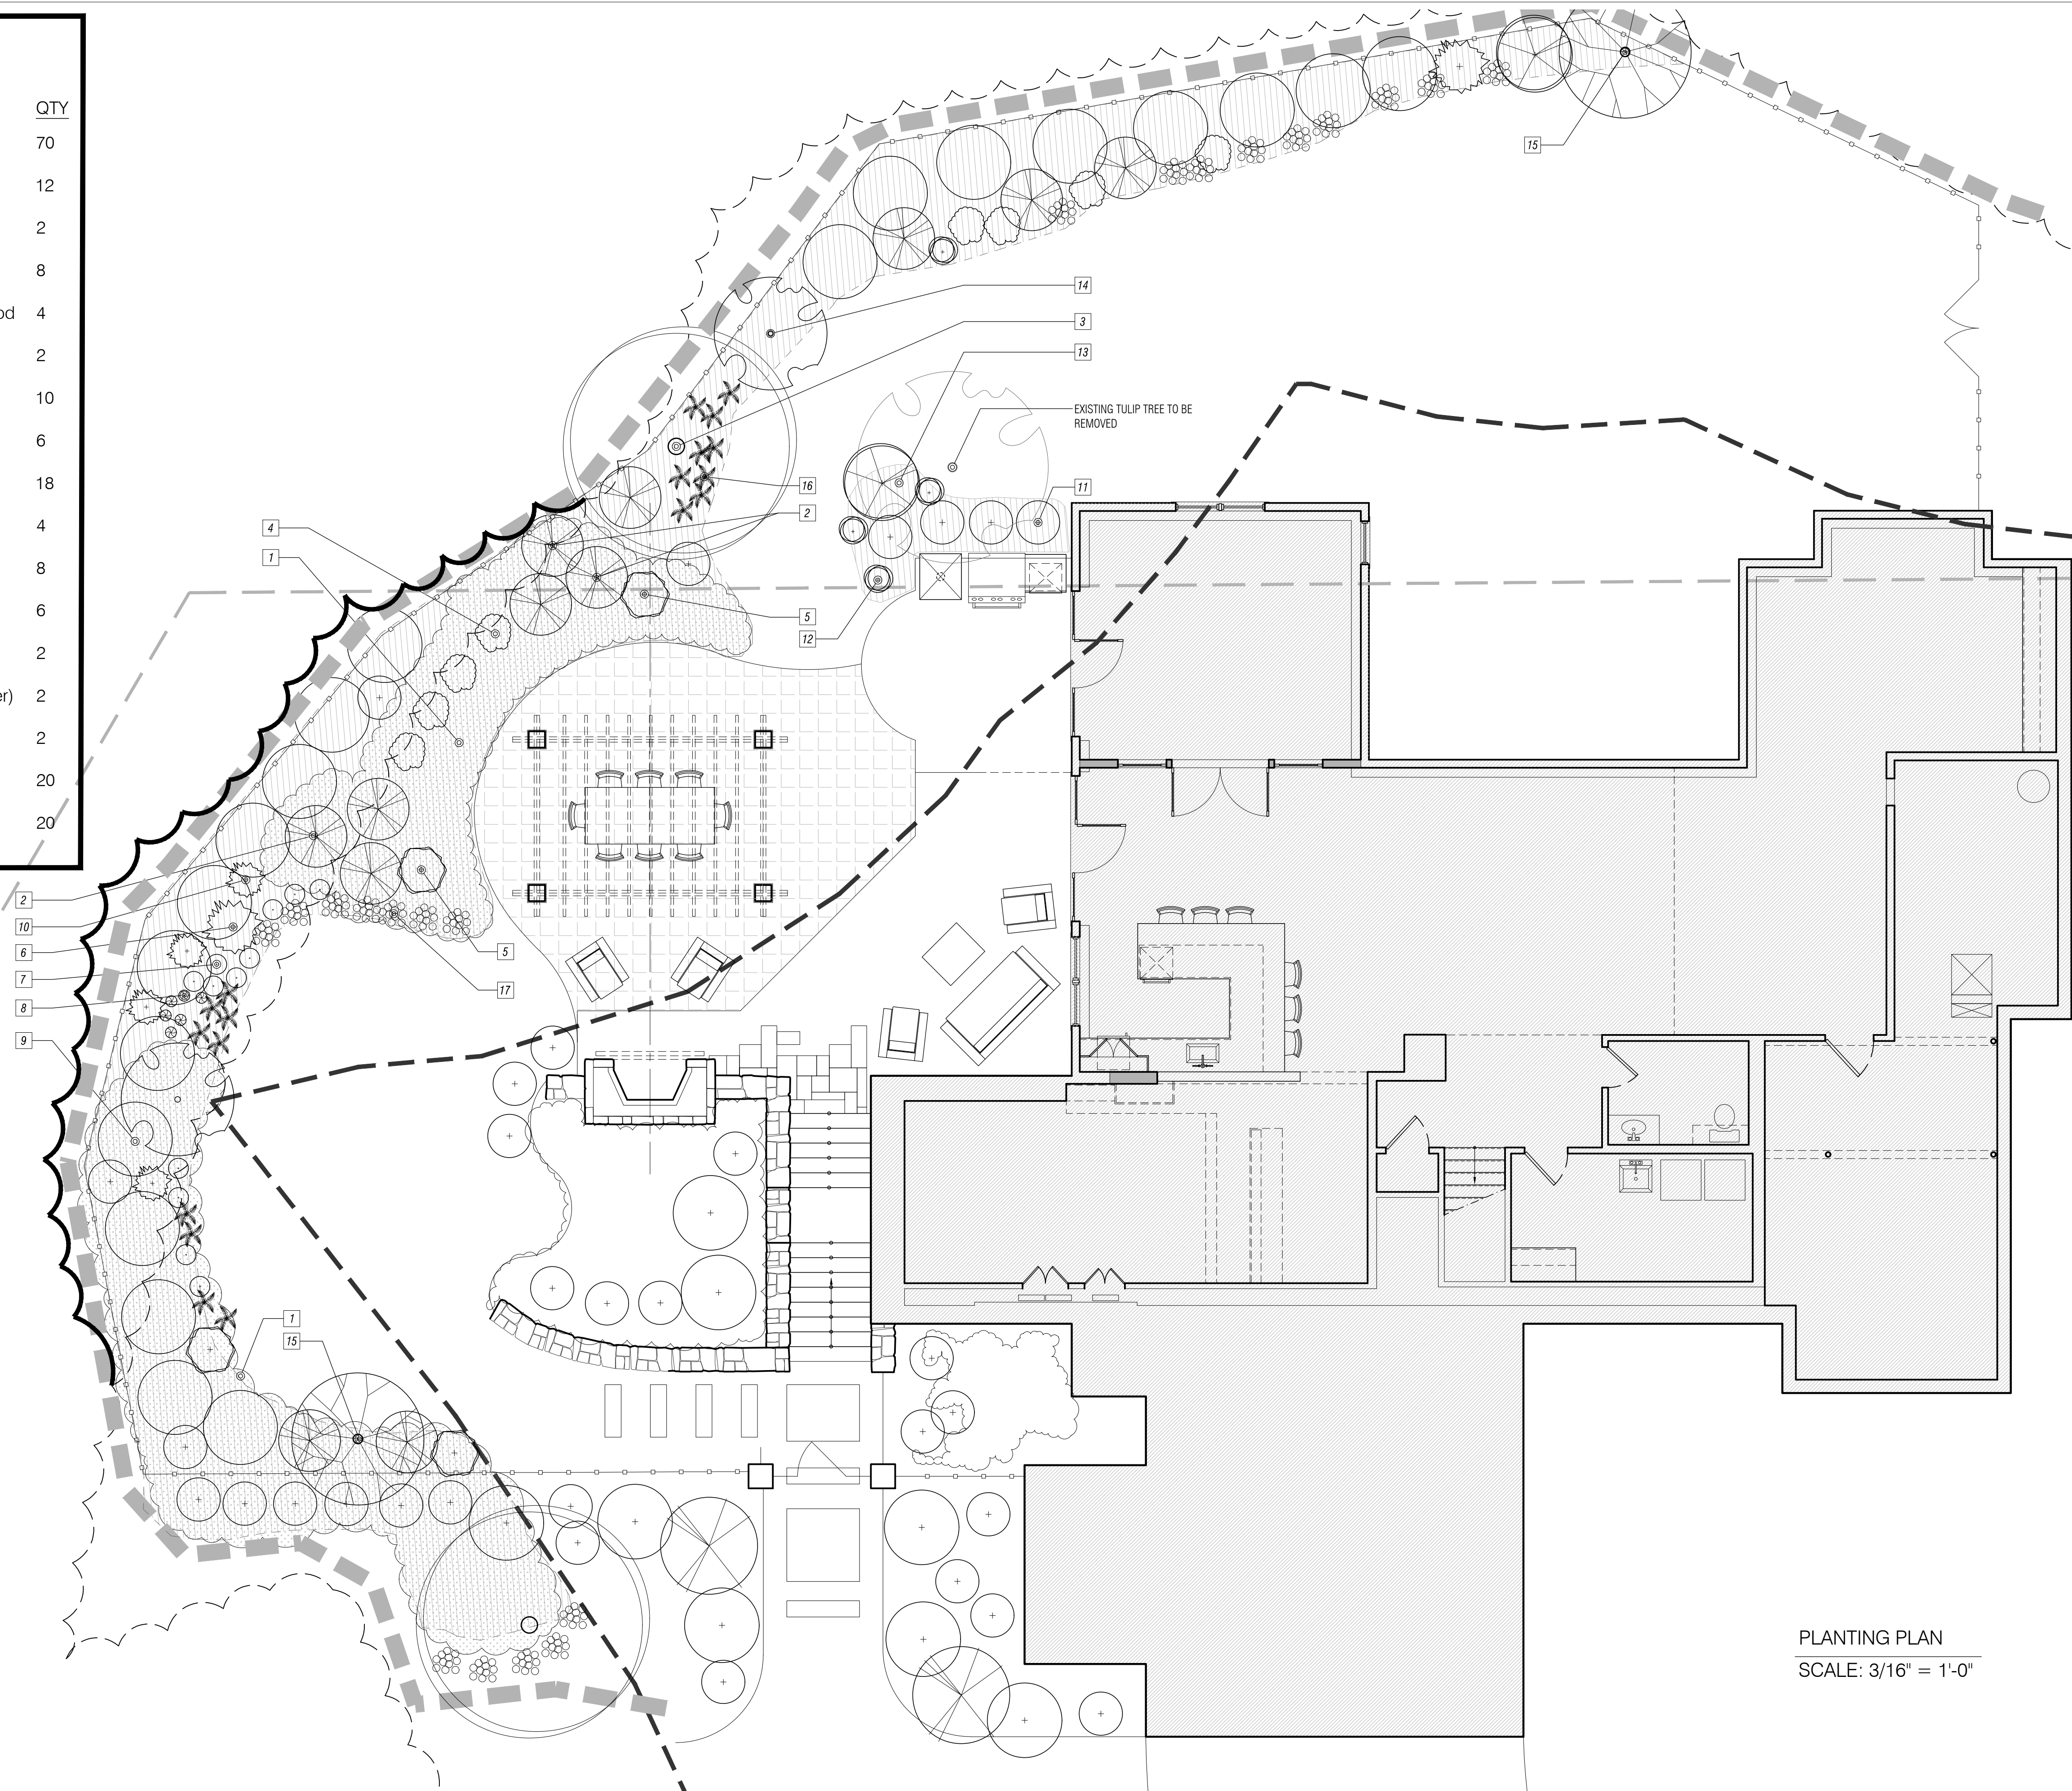

146 Front Street, Suite 211
 Scituate MA 02066
 781.545.5700

HAROLD RESIDENCE
 BLACKROCK ESTATES
 76 CLUBHOUSE DR,
 HINGHAM, MA.

NEW LANDSCAPE PLAN

DATE: 10-26-20
 REVISED: 11-9-20
 REVISED: 11-13-20

SCALE: 1/4" = 1'-0"

DRAWING NAME:
 PLANTING PLAN

DRAWING NUMBER:

PLANTING PLAN
 SCALE: 3/16" = 1'-0"

L1-2