


146 Front Street, Suite 211  
Scituate MA 02066  
781.545.5700

**HAROLD RESIDENCE**  
BLACKROCK ESTATES  
76 CLUBHOUSE DR,  
HINGHAM, MA.

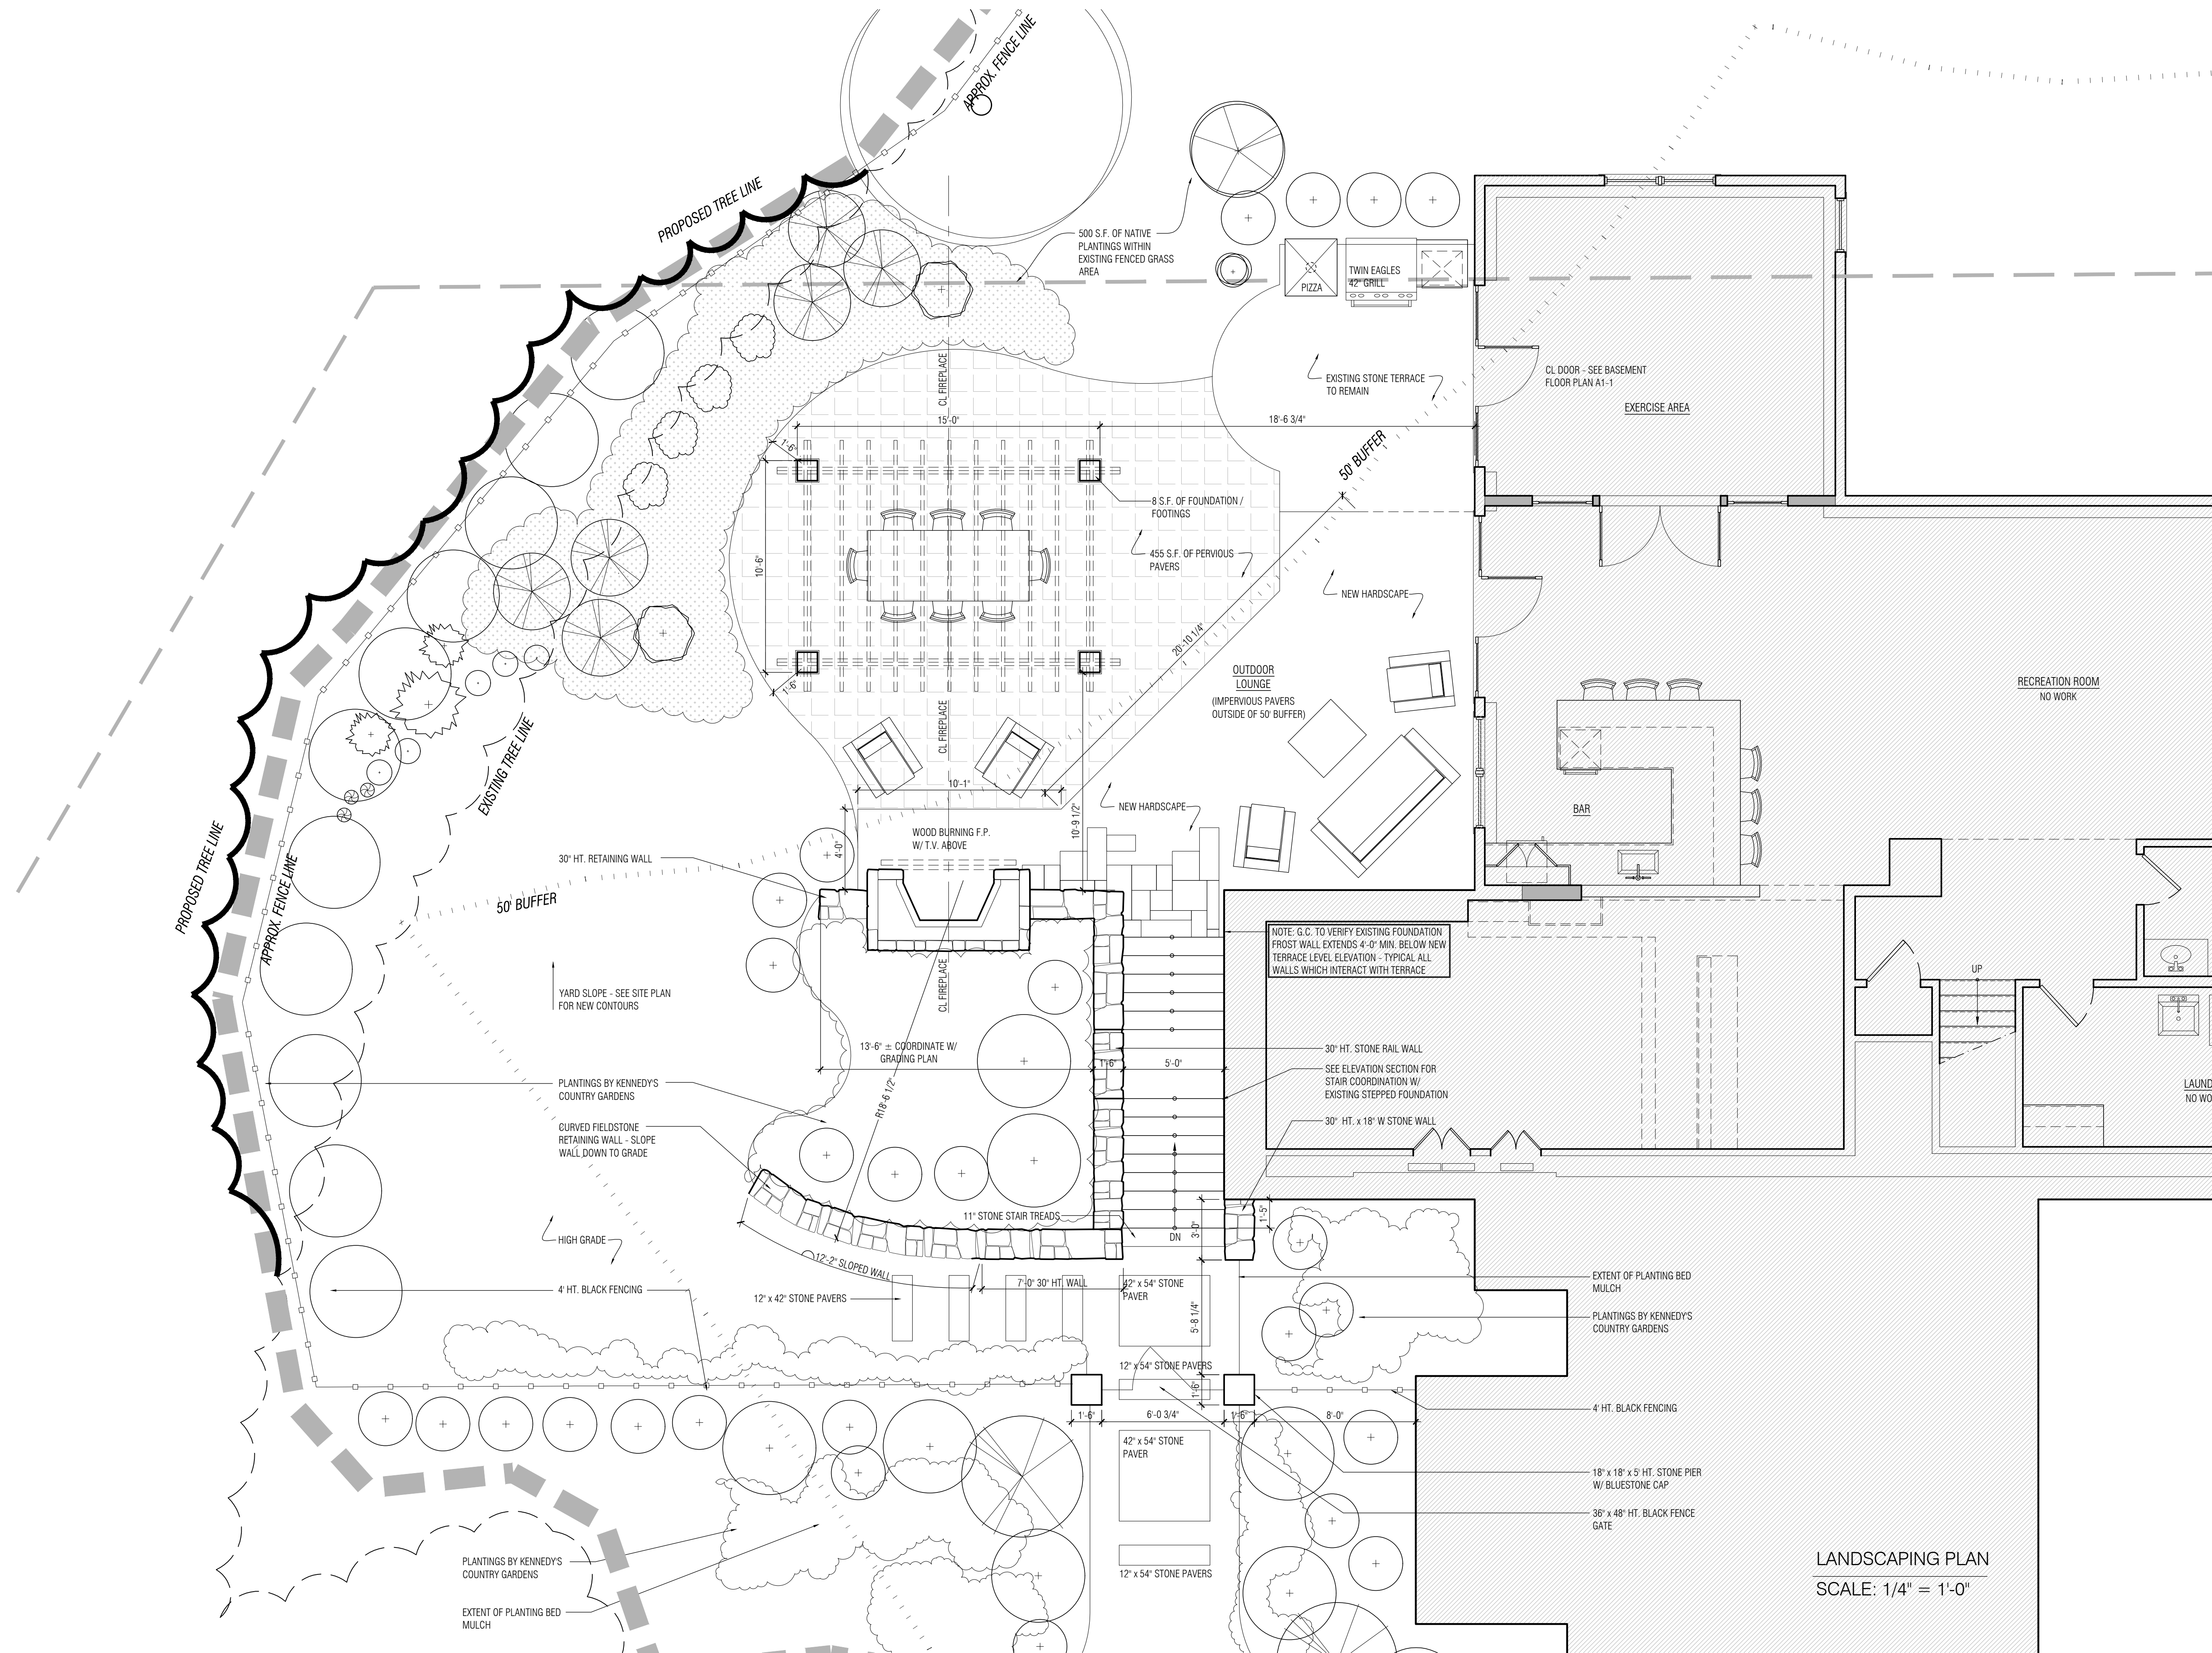

**NEW LANDSCAPE PLAN**

DATE: 10-26-20  
REVISED: 11-9-20

SCALE: 1/4" = 1'-0"

DRAWING NAME:  
**LANDSCAPING PLAN**

DRAWING NUMBER:

**L1-1**

LANDSCAPING PLAN  
SCALE: 1/4" = 1'-0"