


PLANTING SCHEDULE: (KENNEDY'S COUNTRY GARDEN)

#	PLANT	QTY
1.	Carex Pennsylvanica - Pennsylvania Sedge	35
2.	Cornus Sericea - Red Osier Dogwood	6
3.	Chionathus Viginicus - Fringe Tree	1
4.	Azalea Viscosum - Swamp Azalea	4
5.	Fothergilla Gardenia - Dwarf Fothergilla	2
6.	Ilex Verticillata - Winterberry	1
7.	Coreopsis Verticillata - Tickseed	5
8.	Panicum Virgatum - Switchgrass	3
9.	Juniper Virginiana - Eastern Red Cedar	9
10.	Baptisia Australis - Wild Indigo	2
11.	Clethra Alnifolia - Sweet Pepper Bush	4
12.	Phlox Divaricata - Woodland Phlox	3
13.	Vibrunum Nudum - Smooth Witherod	1

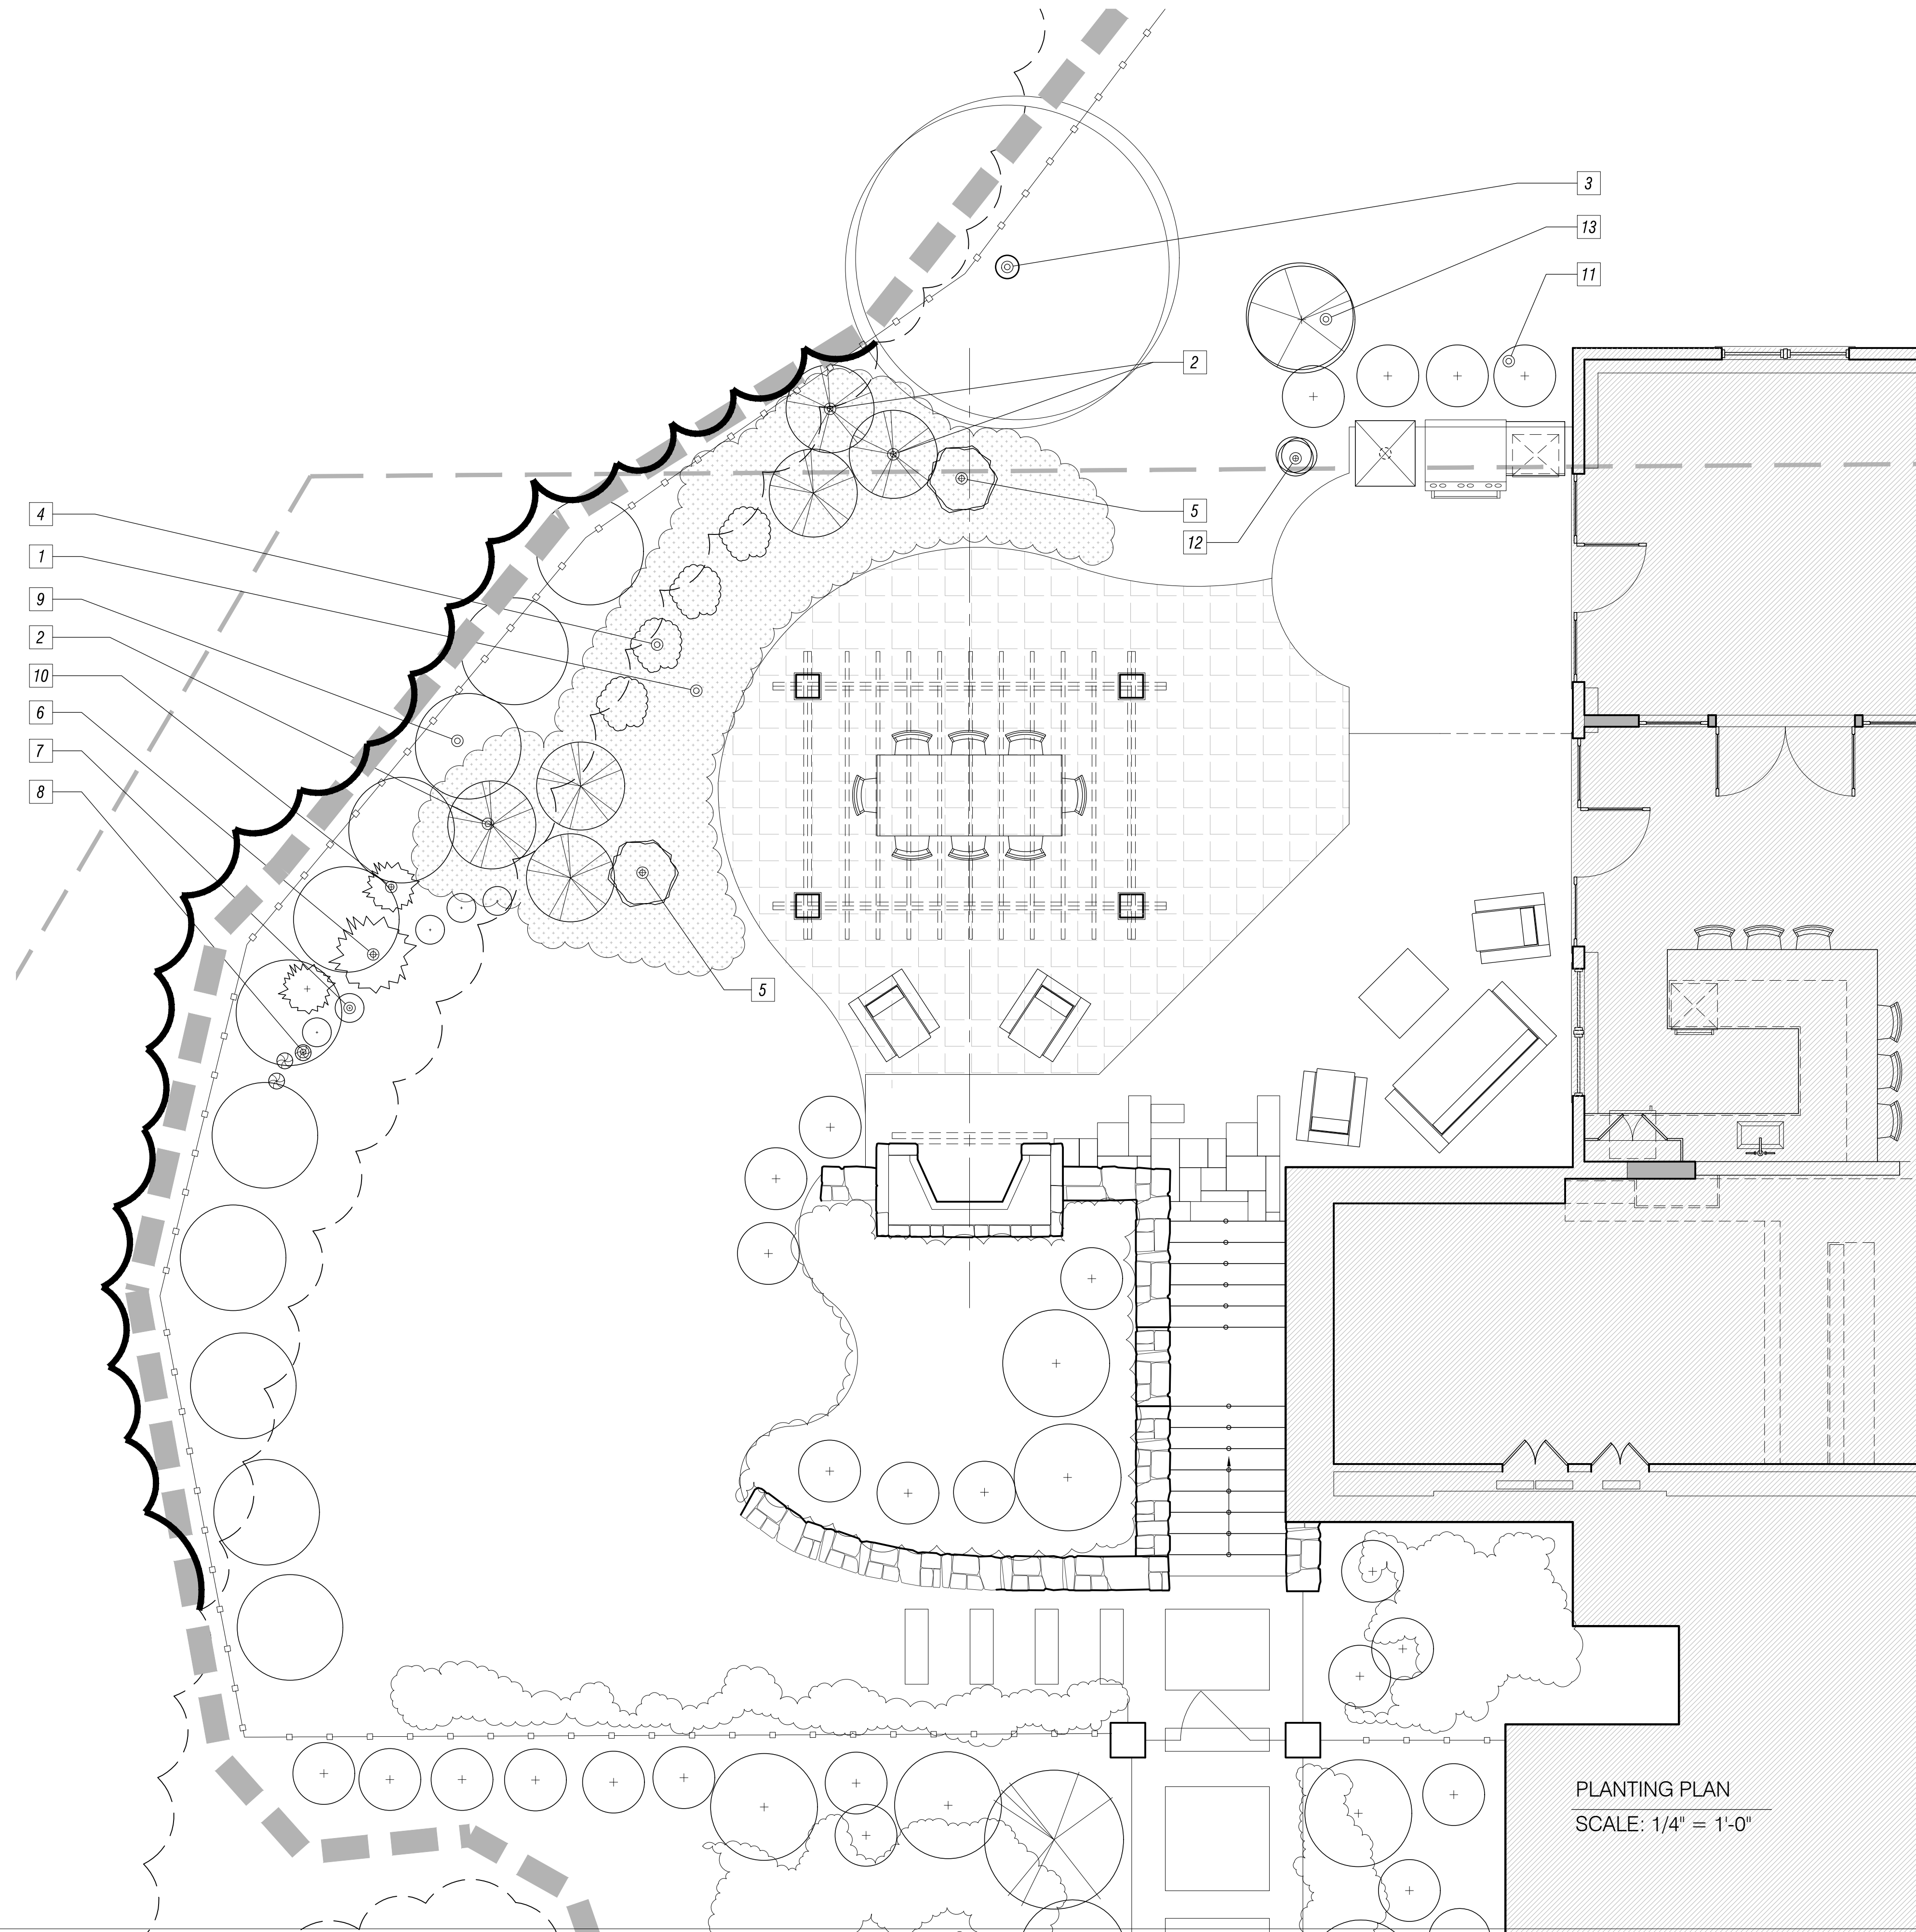

146 Front Street, Suite 211
 Scituate MA 02066
 781.545.5700

HAROLD RESIDENCE
 BLACKROCK ESTATES
 76 CLUBHOUSE DR,
 HINGHAM, MA.

NEW LANDSCAPE PLAN

DATE: 10-26-20
 REVISED: 11-9-20

SCALE: 1/4" = 1'-0"

DRAWING NAME:
 PLANTING PLAN

DRAWING NUMBER:

L1-2

PLANTING PLAN
 SCALE: 1/4" = 1'-0"