


PLANTING SCHEDULE: *(KENNEDYS COUNTRY GARDEN)*

#	PLANT	QTY
1.	Carex Pennsylvanica - Pennsylvania Sedge	70
2.	Cornus Sericea - Red Osier Dogwood	12
3.	Chionathus Virginicus - Fringe Tree	2
4.	Azalea Viscosum - Swamp Azalea	8
5.	Fothergilla Gardenia - Dwarf Fothergilla	4
6.	Ilex Verticillata - Winterberry	2
7.	Coreopsis Verticillata - Tickseed	10
8.	Panicum Virgatum - Switchgrass	6
9.	Juniper Virginiana - Eastern Red Cedar	18
10.	Baptisia Australis - Wild Indigo	4
11.	Clethra Alnifolia - Sweet Pepper Bush	8
12.	Phlox Divaricata - Woodland Phlox	6
13.	Vibrunum Nudum - Smooth Witherod	2
14.	Replacement Tulip Tree - 1-1/2" - 2" min. Caliper	2



146 Front Street, Suite 211  
 Scituate MA 02066  
 781.545.5700

**HAROLD RESIDENCE**  
 BLACKROCK ESTATES  
 76 CLUBHOUSE DR,  
 HINGHAM, MA.

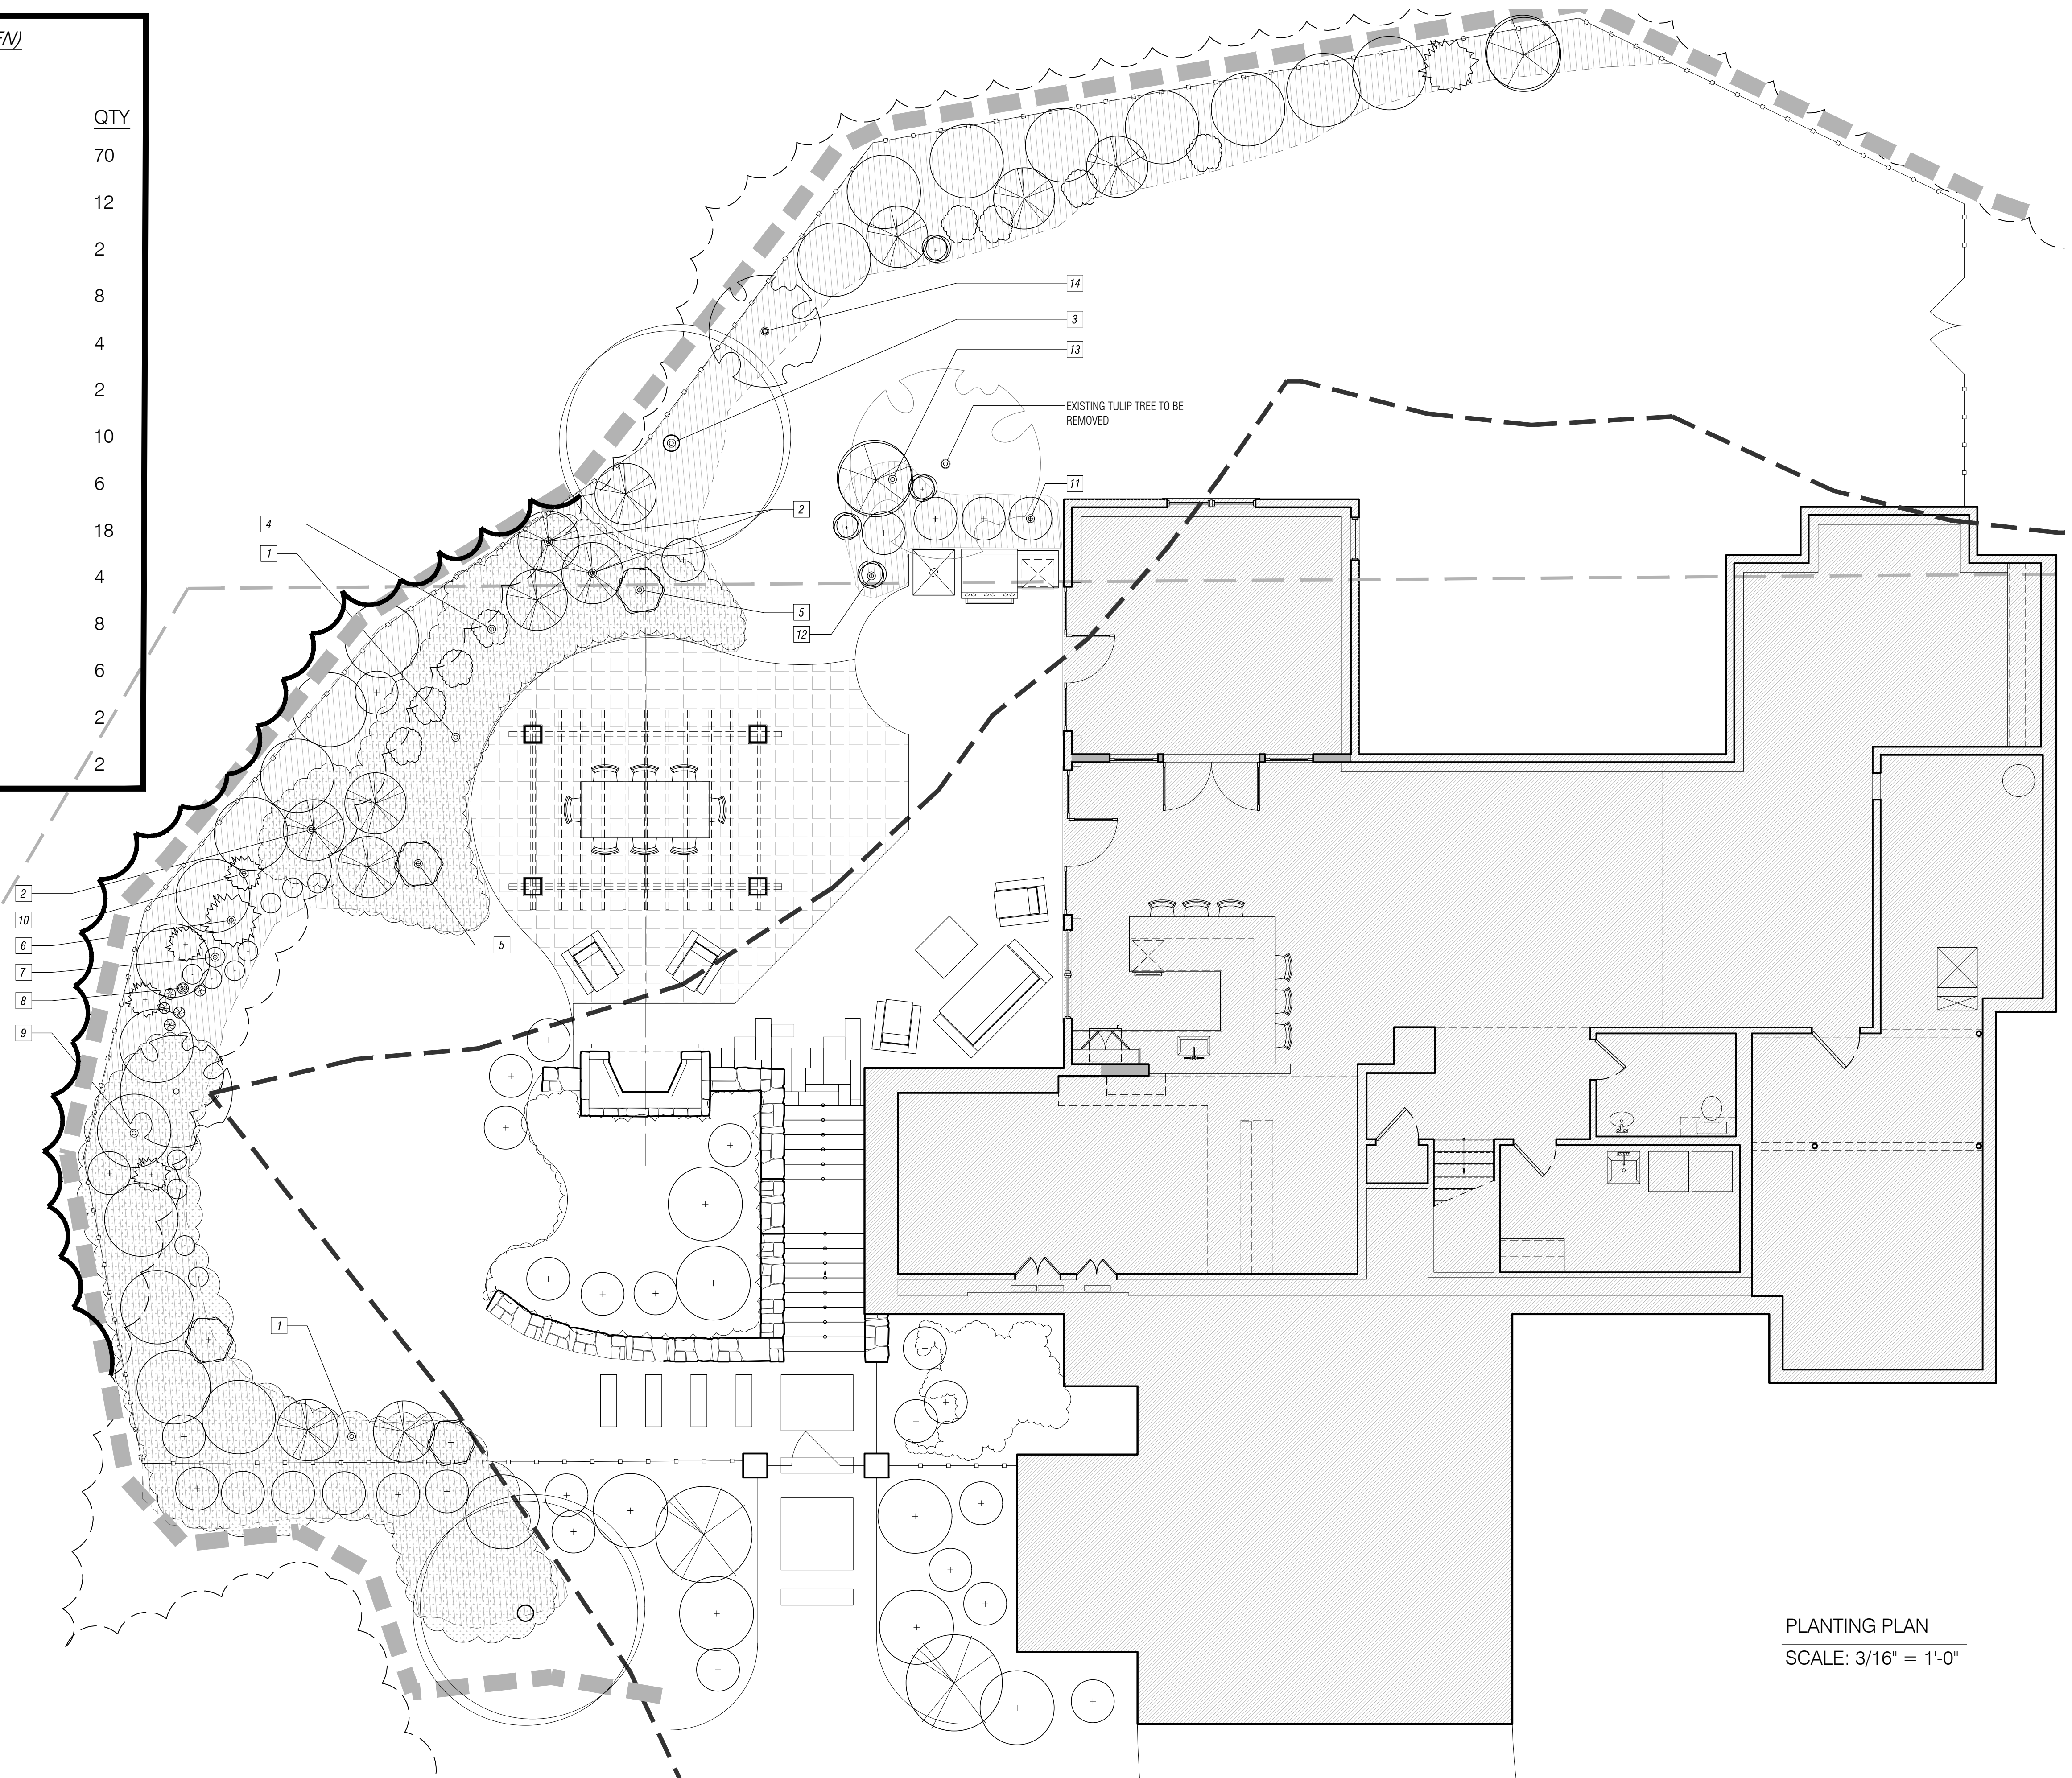

NEW LANDSCAPE PLAN

DATE: 10-26-20  
 REVISED: 11-9-20

SCALE: 1/4" = 1'-0"

DRAWING NAME:  
 PLANTING PLAN

DRAWING NUMBER:

PLANTING PLAN  
 SCALE: 3/16" = 1'-0"