


MITIGATION SKETCH PLAN
 93 KIMBALL BEACH ROAD
 HINGHAM, MA

HINGHAM HARBOR

SCALE 1" = 10' DATE: 9-19-20

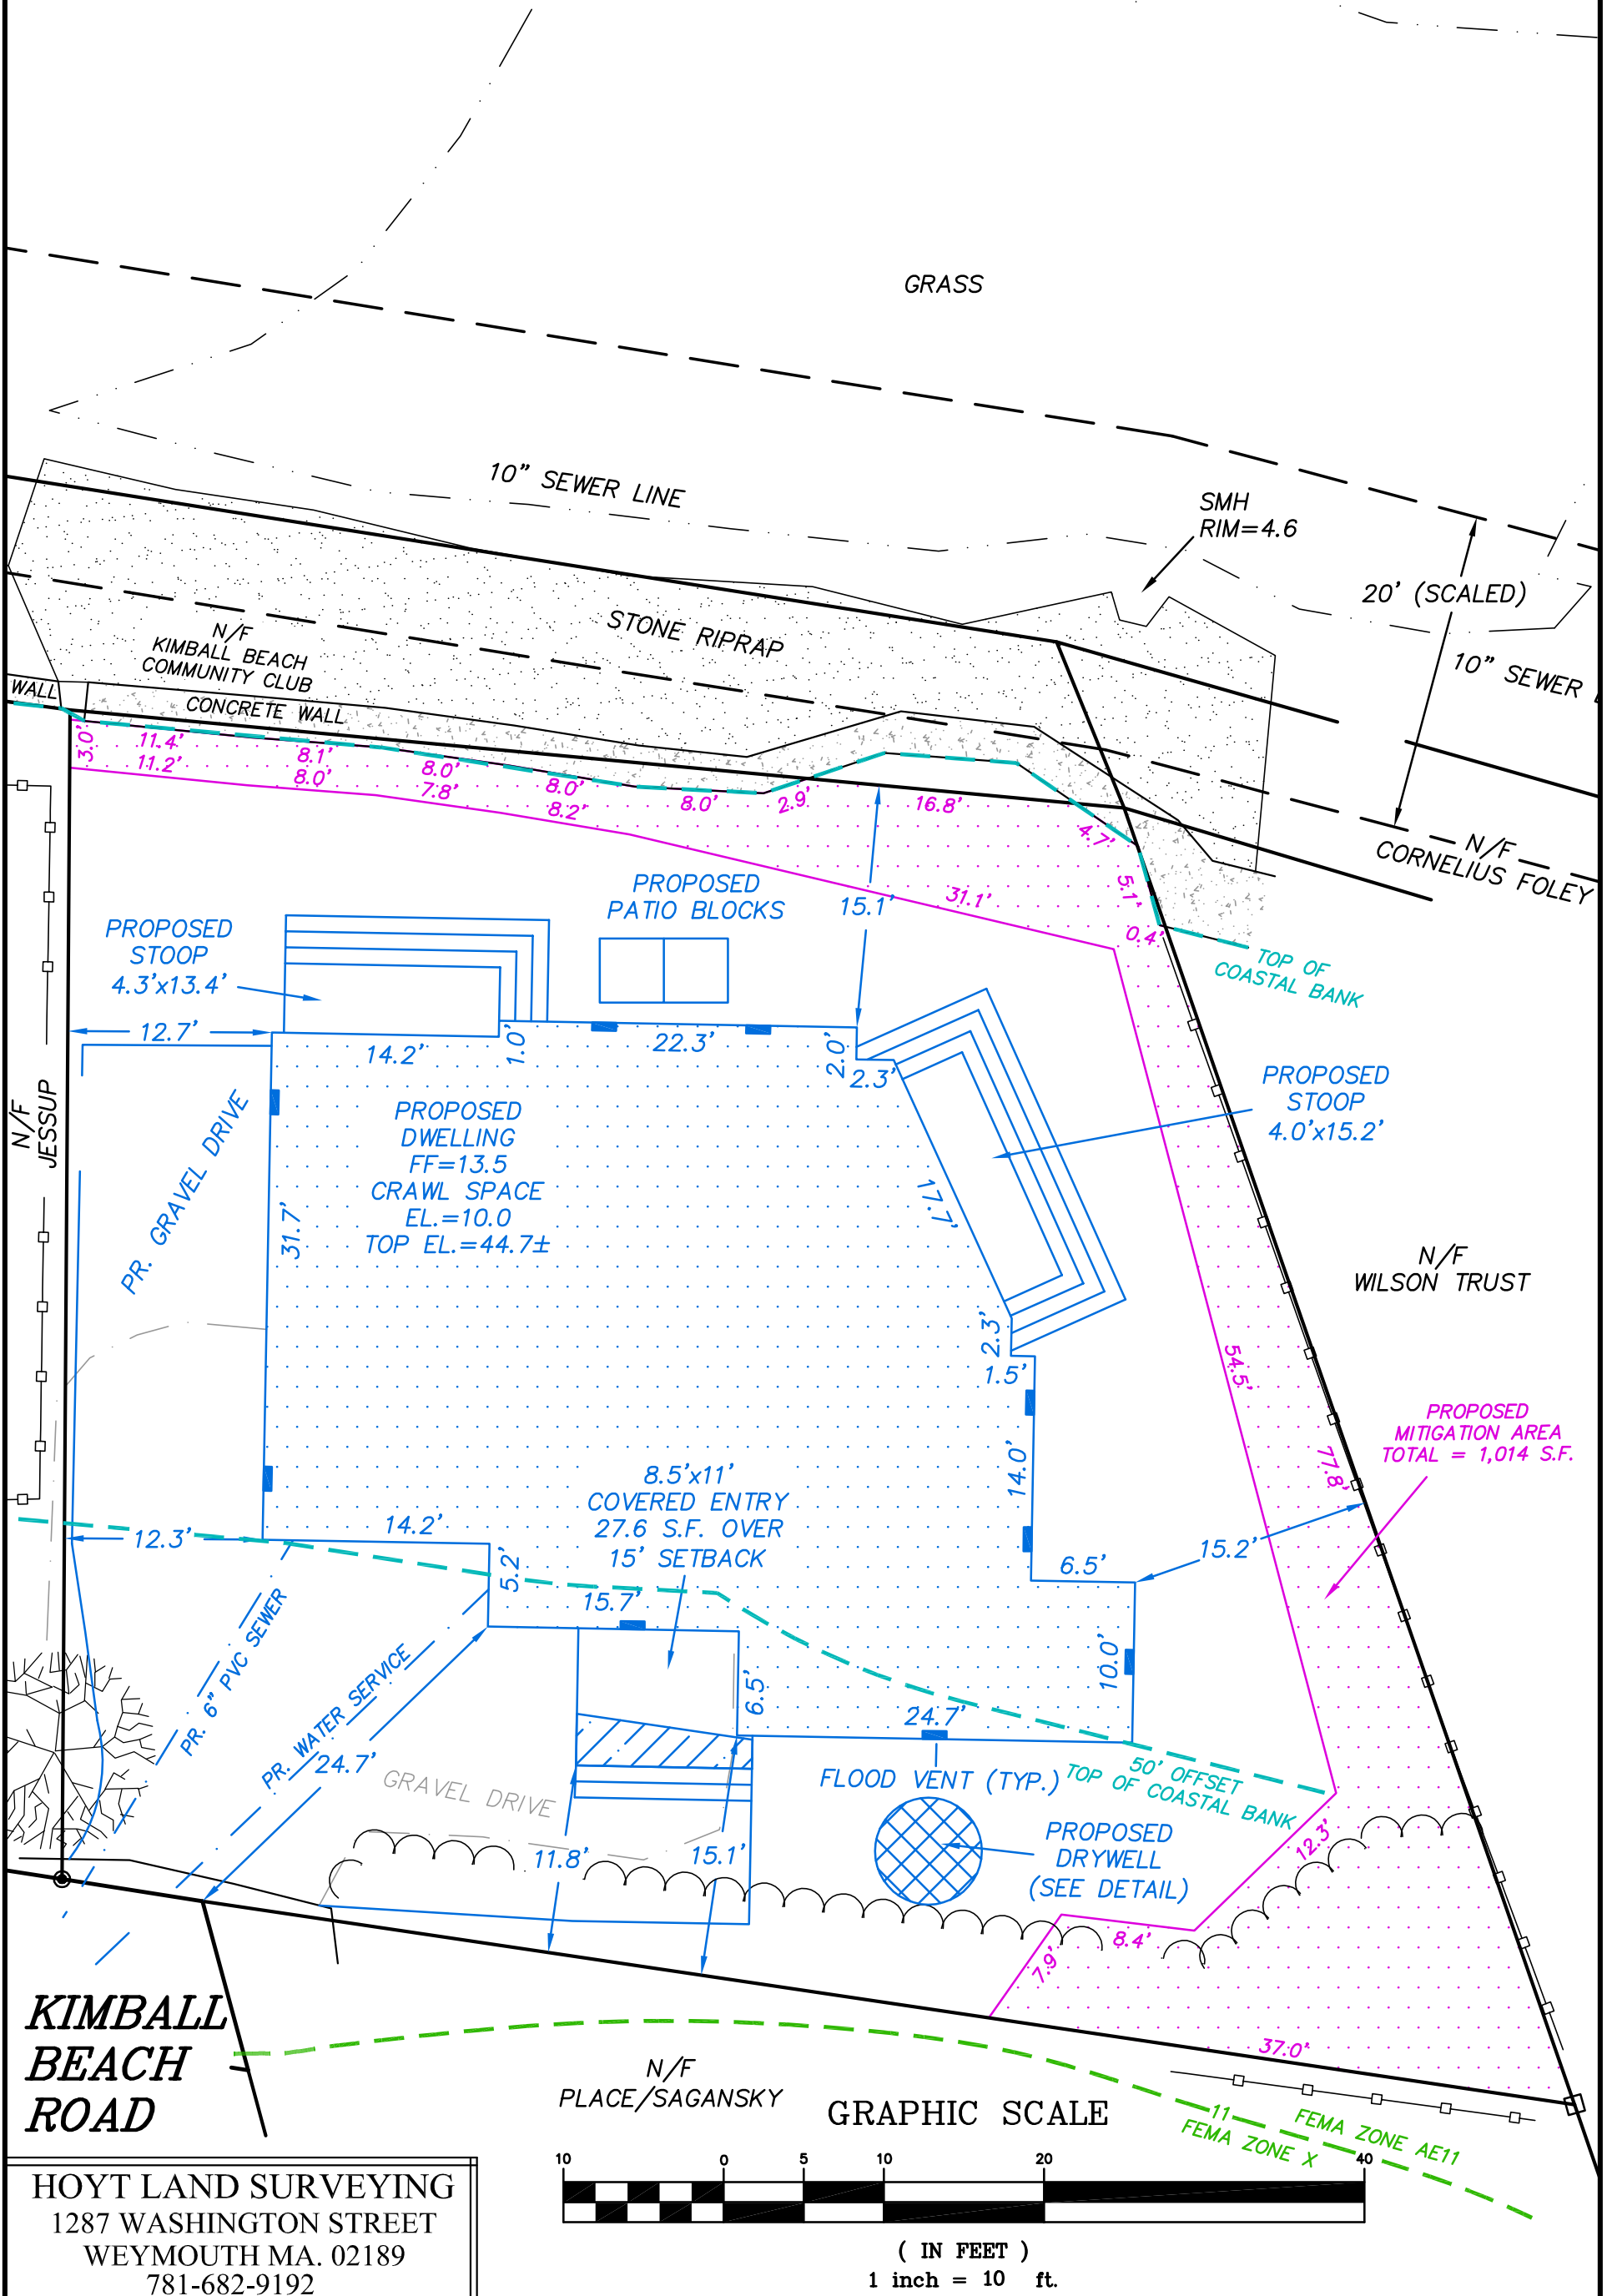

**KIMBALL
 BEACH
 ROAD**

N/F PLACE/SAGANSKY GRAPHIC SCALE



(IN FEET)
 1 inch = 10 ft.

HOYT LAND SURVEYING
 1287 WASHINGTON STREET
 WEYMOUTH MA. 02189
 781-682-9192