


EDGE OF PAVEMENT

SUMMER ST

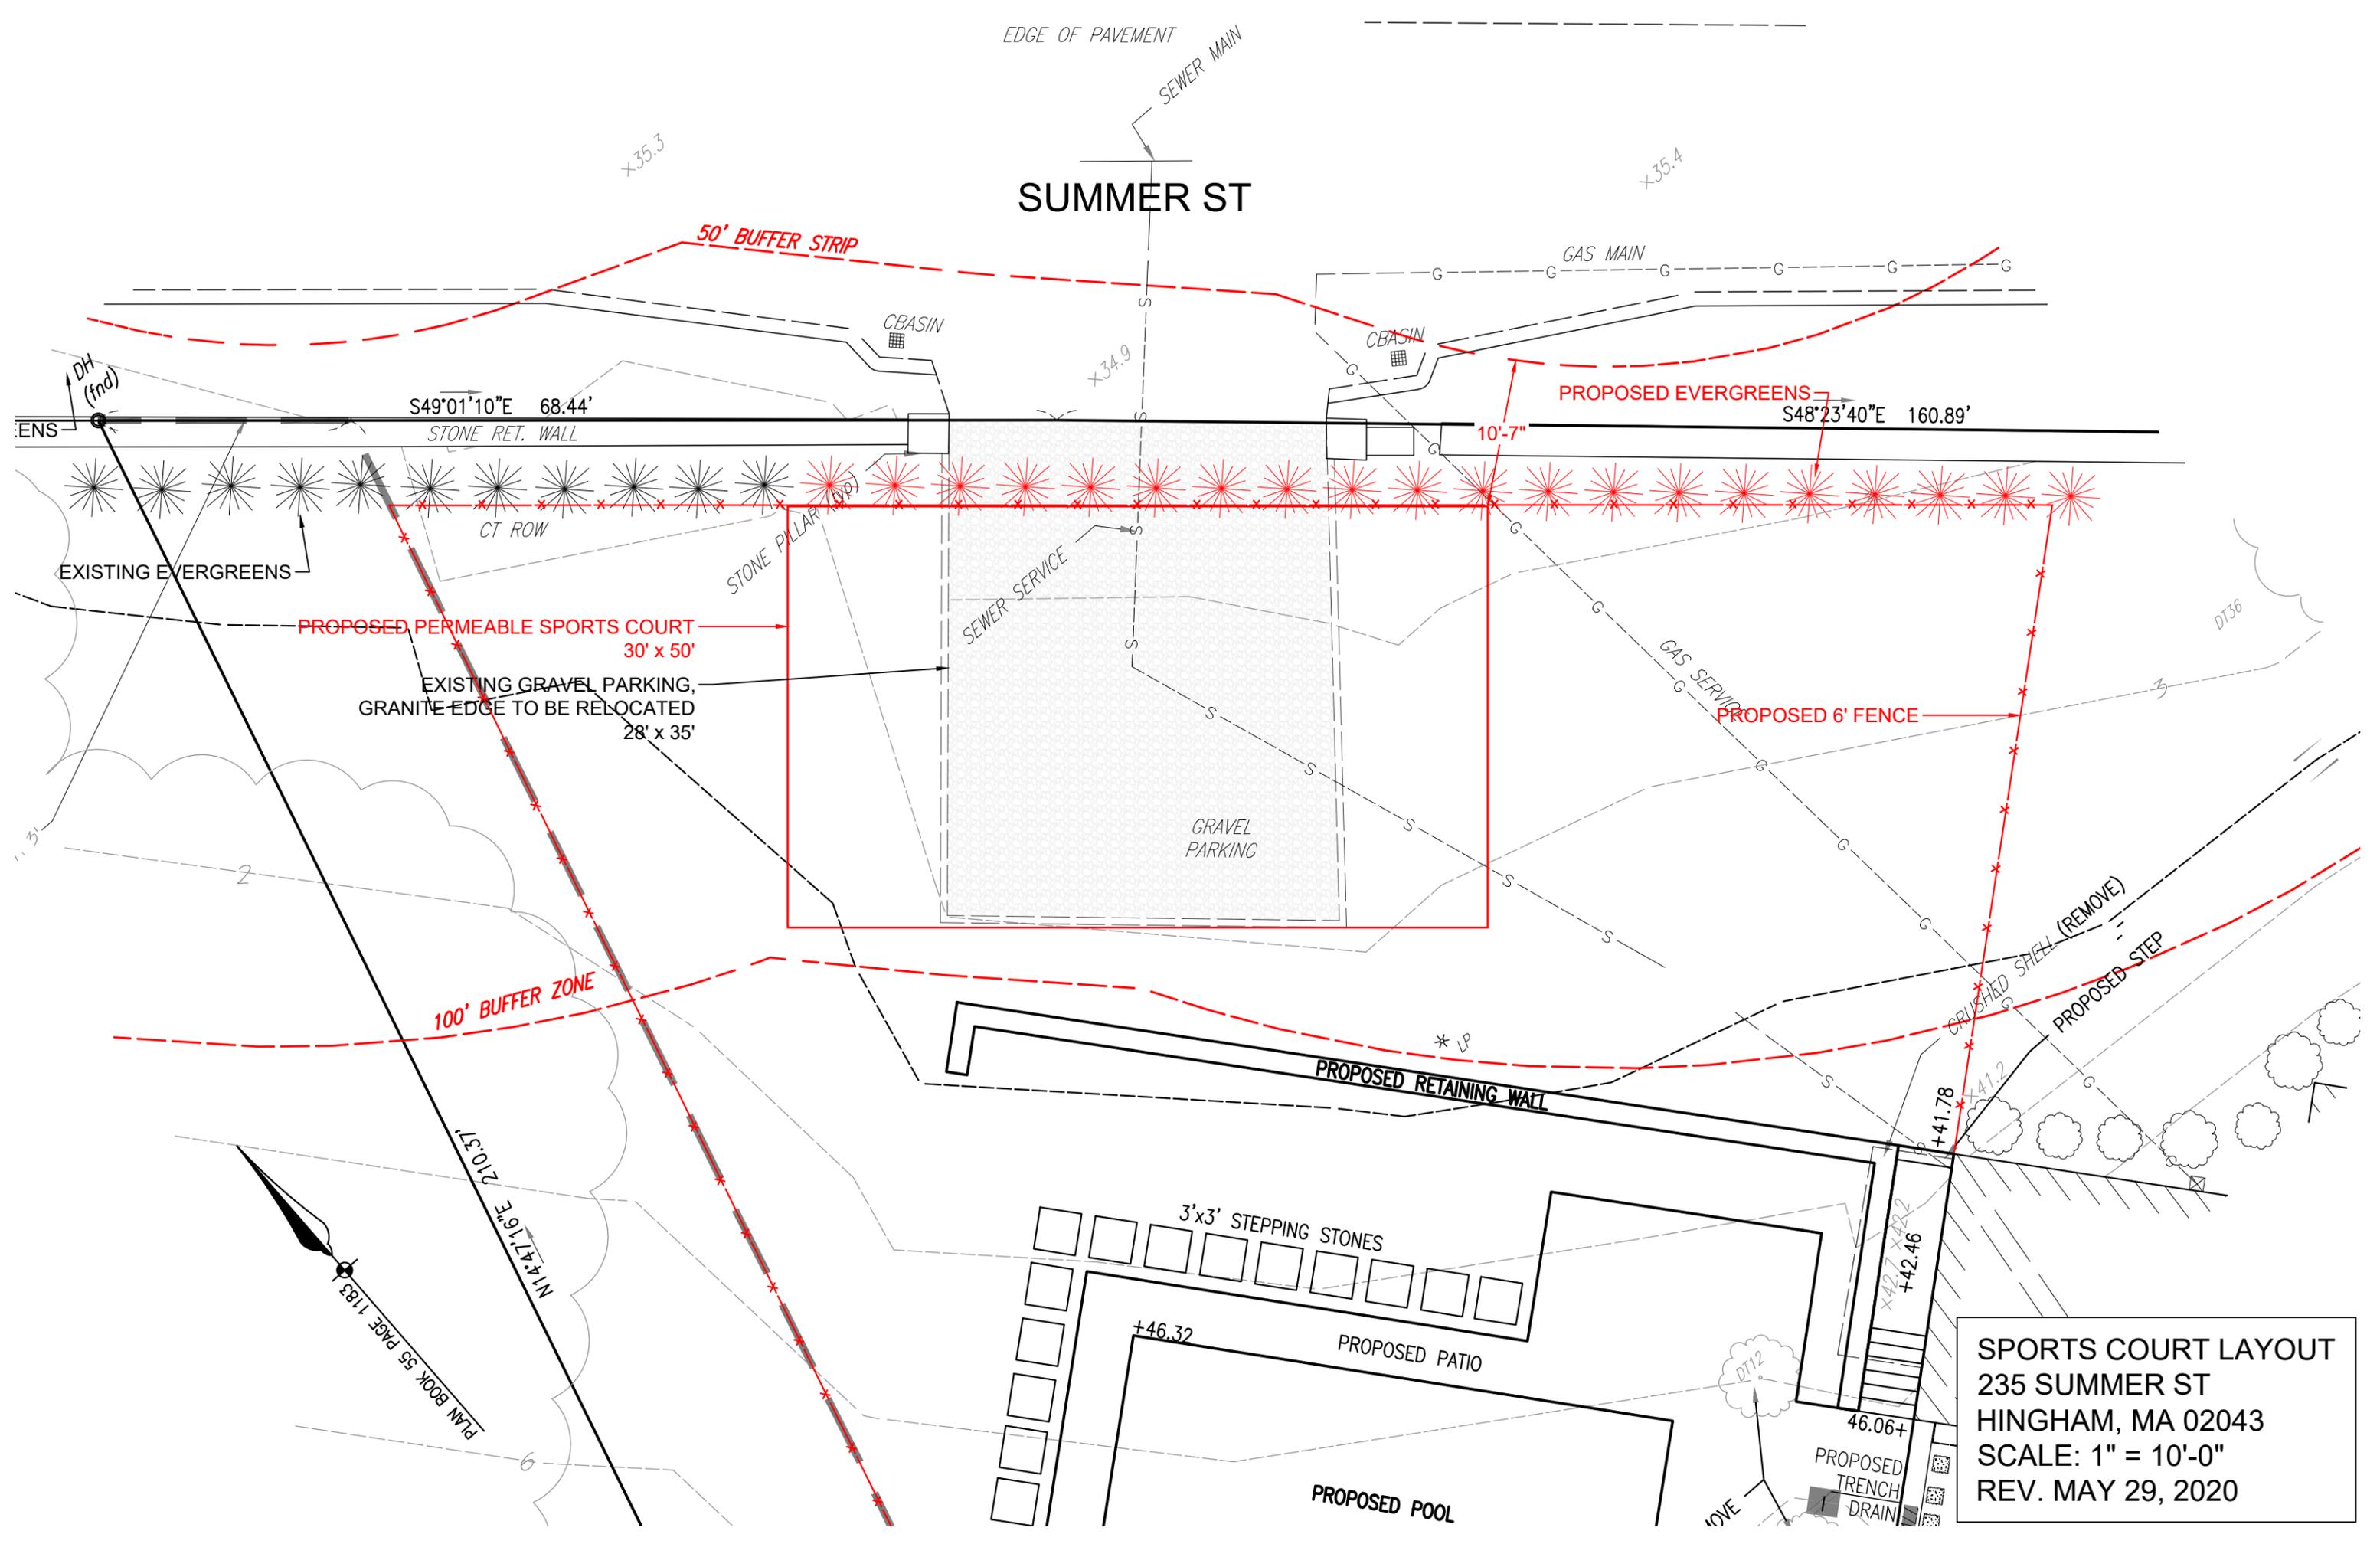

PLAN BOOK 55 PAGE 1183
N14.47.19"E 210.37'

SPORTS COURT LAYOUT
 235 SUMMER ST
 HINGHAM, MA 02043
 SCALE: 1" = 10'-0"
 REV. MAY 29, 2020